
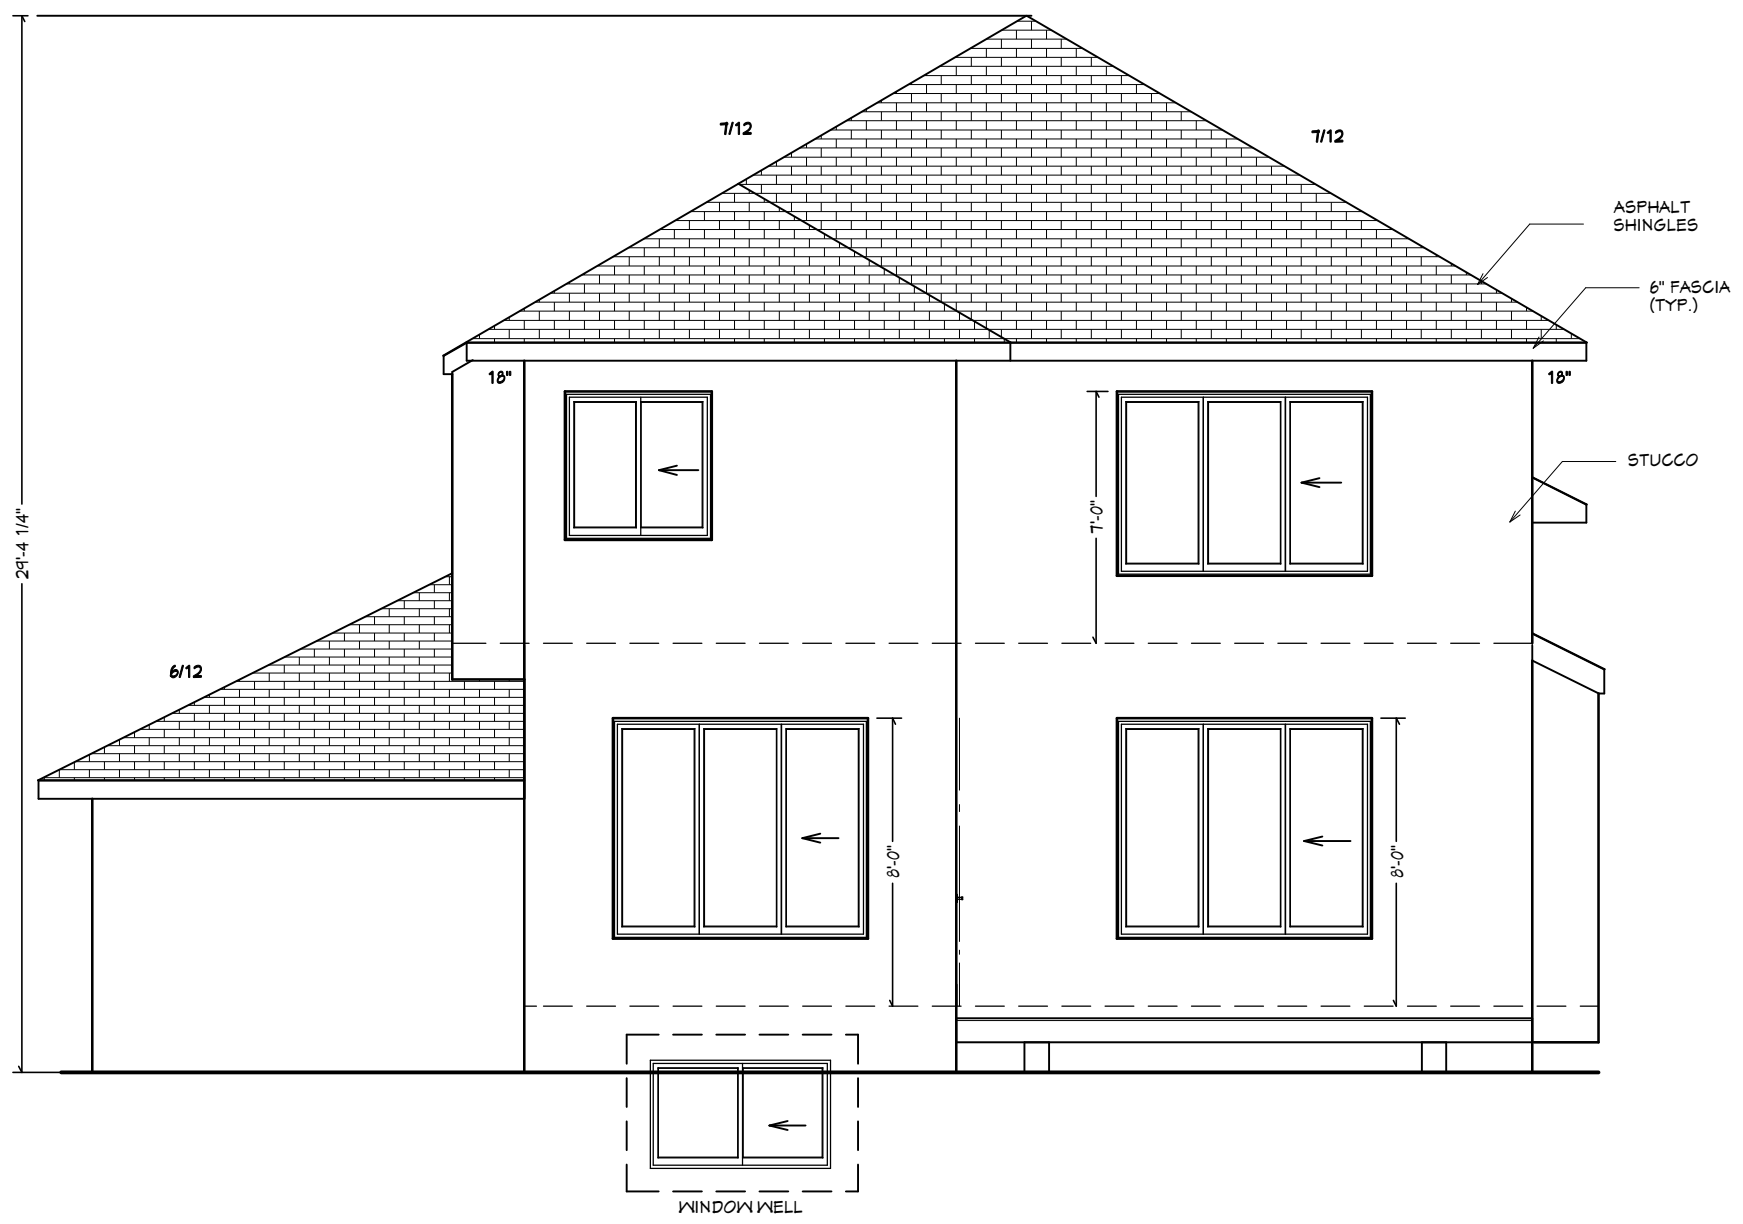


FRONT ELEVATION

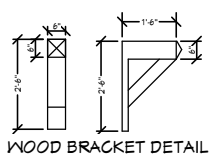

REAR ELEVATION

BUILDER/CONTRACTOR MUST CHECK & VERIFY ALL DIMENSIONS & DETAILS BEFORE STARTING ANY CONSTRUCTION AND REPORT ANY ERROR IN ADVANCE TO DESIGNER. DESIGNERS LIABILITY LIMITED TO CORRECTION OF PLANS ONLY.


PAGE NO.
1
8/20/2020

SCALE		3/16"=1'-0"	
ISSUED FOR	Revisions	date	
1			

OWNER
PARAMOUNT HOMES
27 NORTH BRIDGE RD
LANGDON - AB
LOT 7- BLOCK 2

MAIN FLOOR : 1075
SECOND FLOOR: 1234
TOTAL SQ.FT. : 2309
GARAGE: 784 SQ.FT.

ARCHI DESIGN INC.
hassan@archidesigns.ca
Tel: 587.438.5721

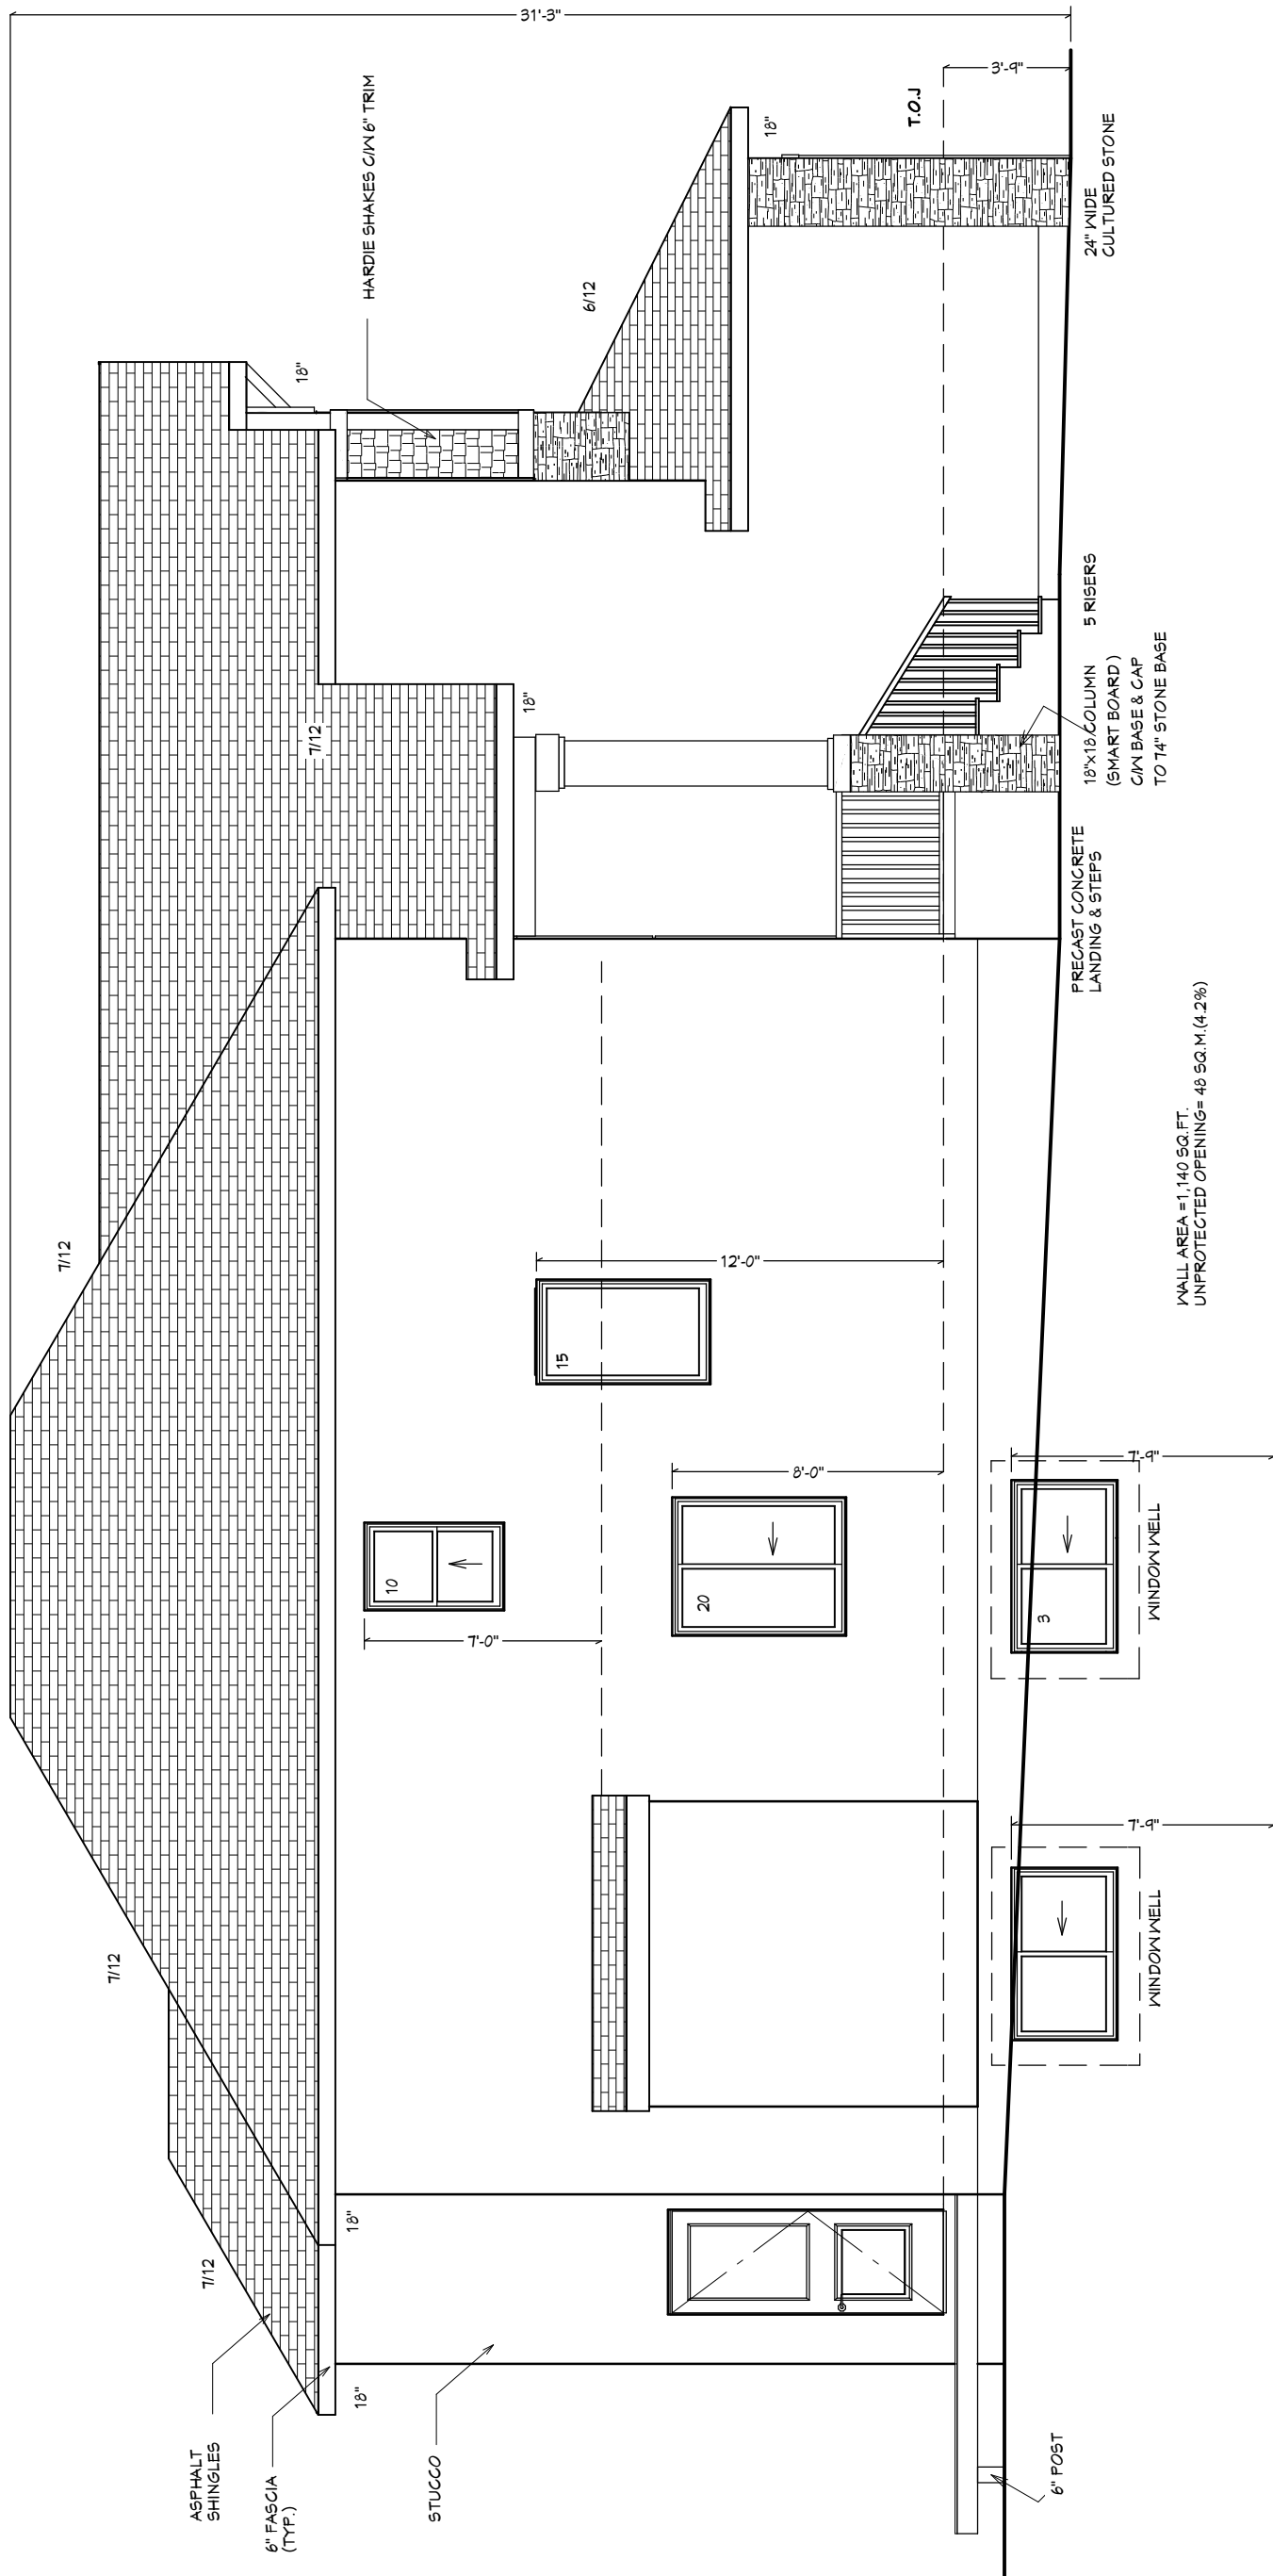

WALL AREA = 1,140 SQ.FT.
UNPROTECTED OPENING = 48 SQ.M. (4.2%)

LEFT ELEVATION

BUILDER/CONTRACTOR MUST CHECK & VERIFY ALL DIMENSIONS & DETAILS BEFORE STARTING ANY CONSTRUCTION AND REPORT ANY ERROR IN ADVANCE TO DESIGNER. DESIGNERS LIABILITY LIMITED TO CORRECTION OF PLANS ONLY.


PAGE NO.
2
8/20/2020

SCALE		
3/16"=1'- 0"		
ISSUED FOR	Revisions	date
1		

OWNER
PARAMOUNT HOMES
27 NORTH BRIDGE RD
LANGDON - AB
LOT 7- BLOCK 2

MAIN FLOOR : 1075
SECOND FLOOR: 1234
TOTAL SQ.FT. : 2309
GARAGE: 784 SQ.FT.

ARCHI DESIGN INC.
hassan@archidesigns.ca
Tel: 587.438.5721

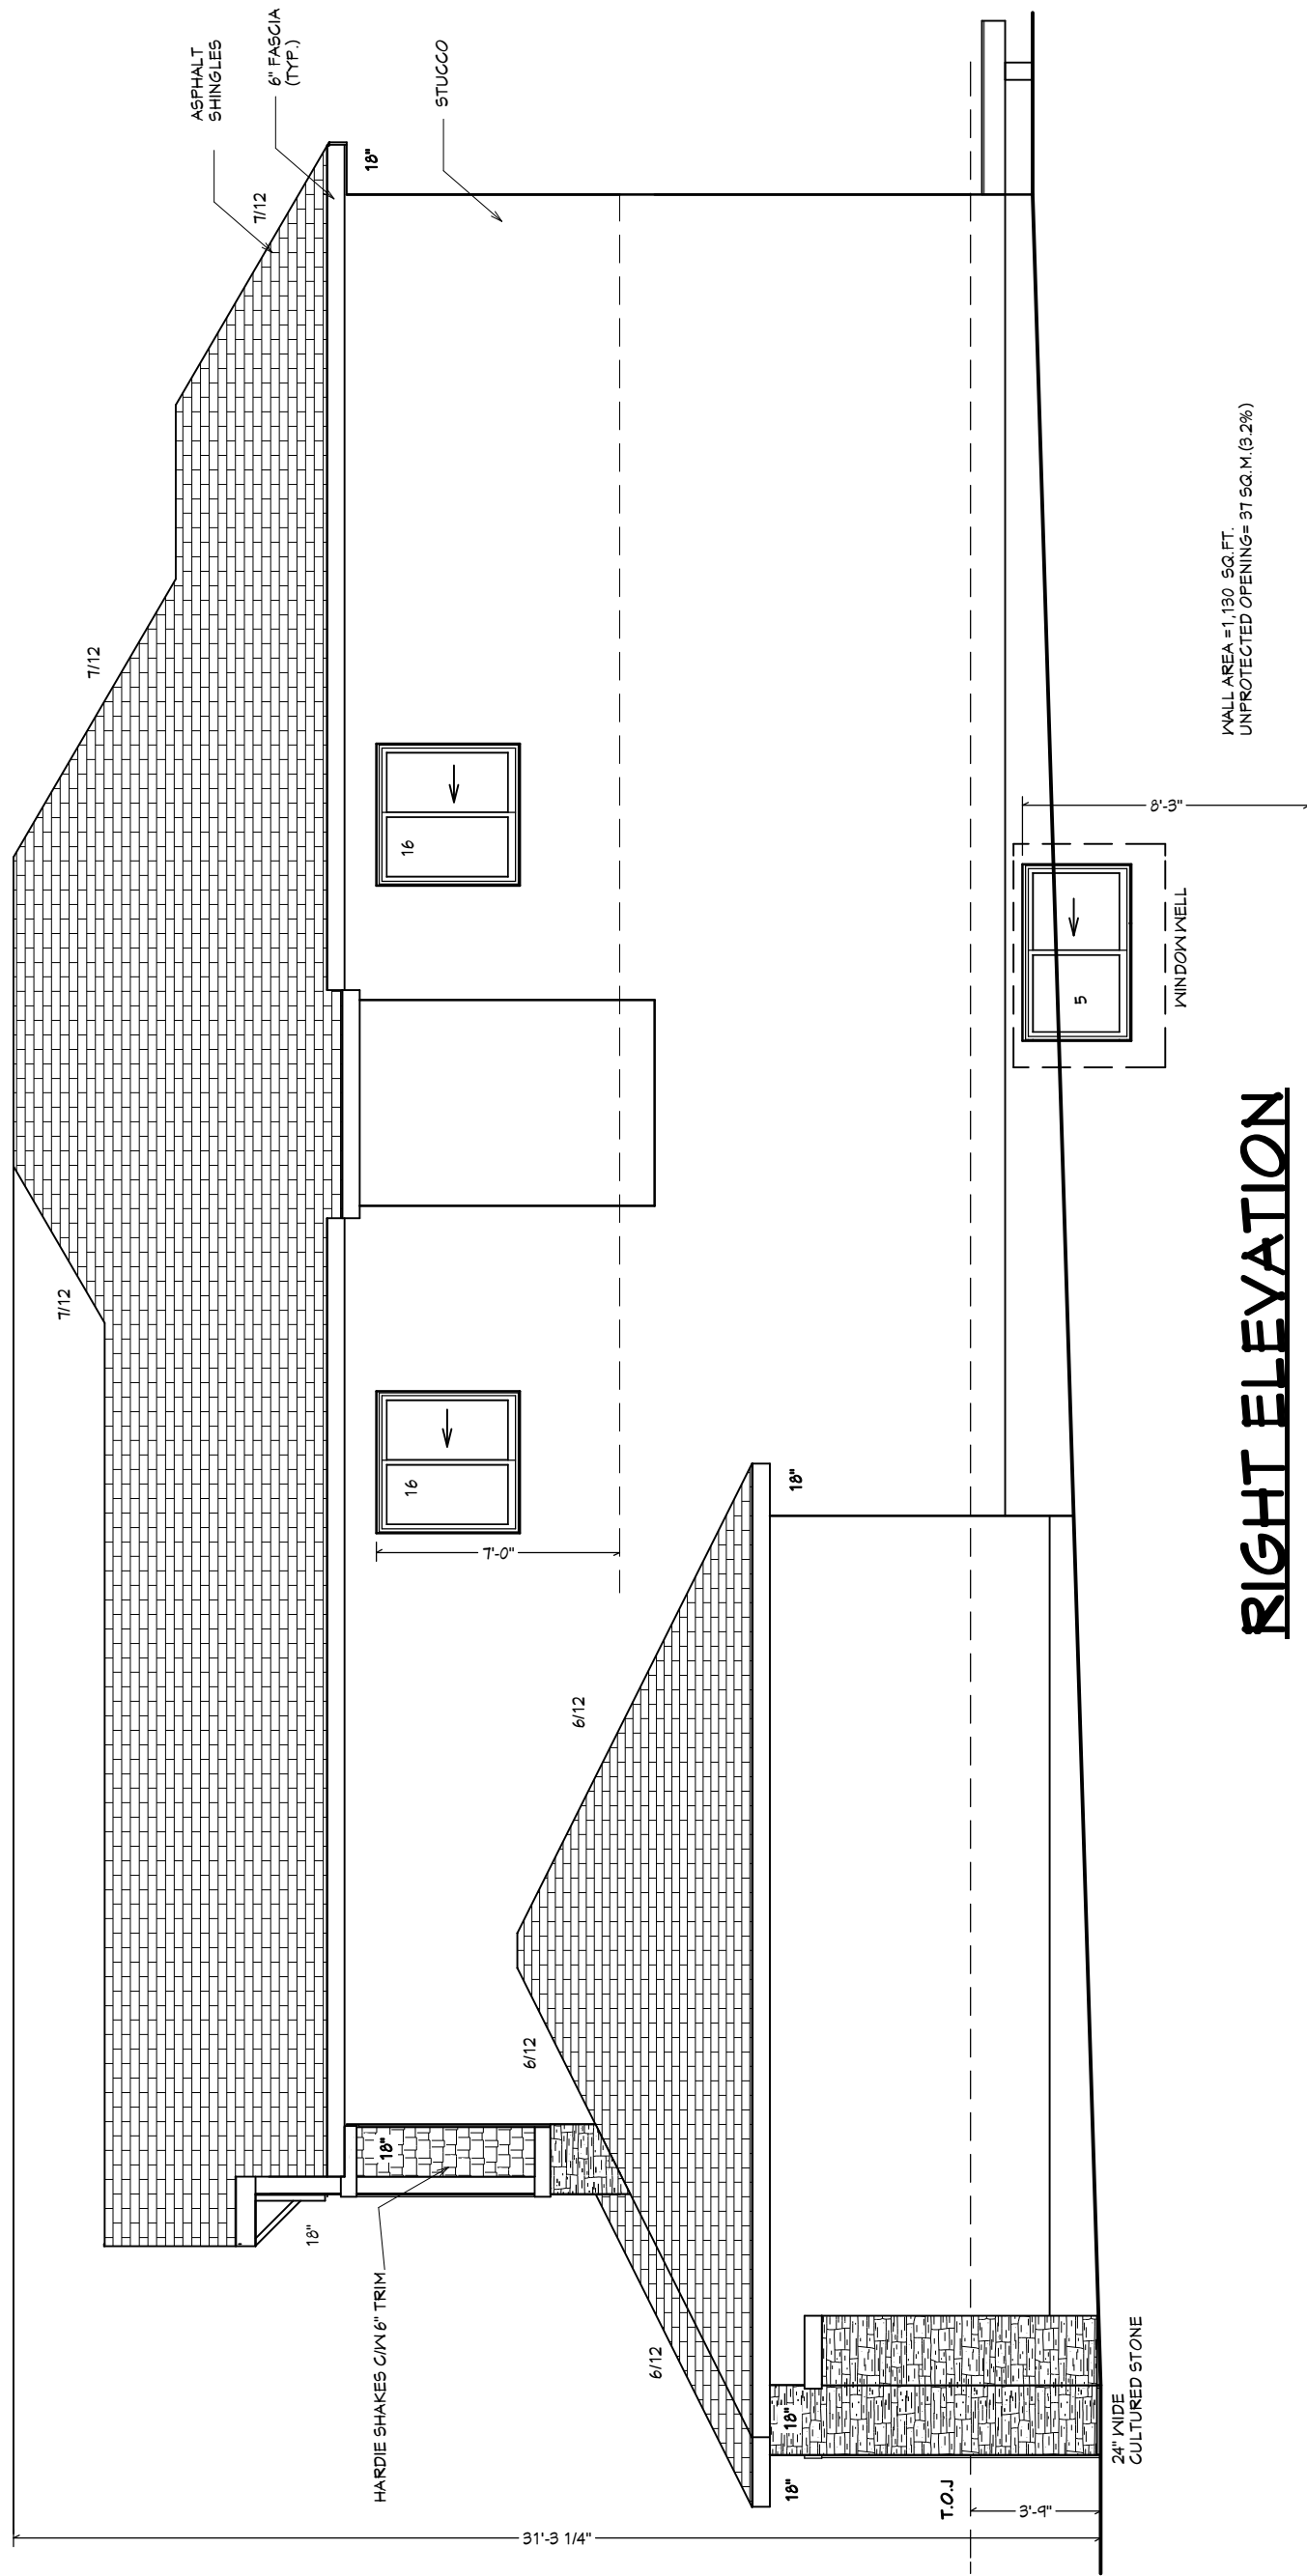

RIGHT ELEVATION

BUILDER/CONTRACTOR MUST CHECK & VERIFY ALL DIMENSIONS & DETAILS BEFORE STARTING ANY CONSTRUCTION AND REPORT ANY ERROR IN ADVANCE TO DESIGNER. DESIGNERS LIABILITY LIMITED TO CORRECTION OF PLANS ONLY.


PAGE NO.
3
8/20/2020

SCALE		
3/16"=1'-0"		
ISSUED FOR	Revisions	date
1		

OWNER
PARAMOUNT HOMES
27 NORTH BRIDGE RD
LANGDON - AB
LOT 7- BLOCK 2

MAIN FLOOR : 1075
SECOND FLOOR: 1234
TOTAL SQ.FT. : 2309
GARAGE: 784 SQ.FT.

ARCHI DESIGN INC.
hassan@archidesigns.ca
Tel: 587.438.5721

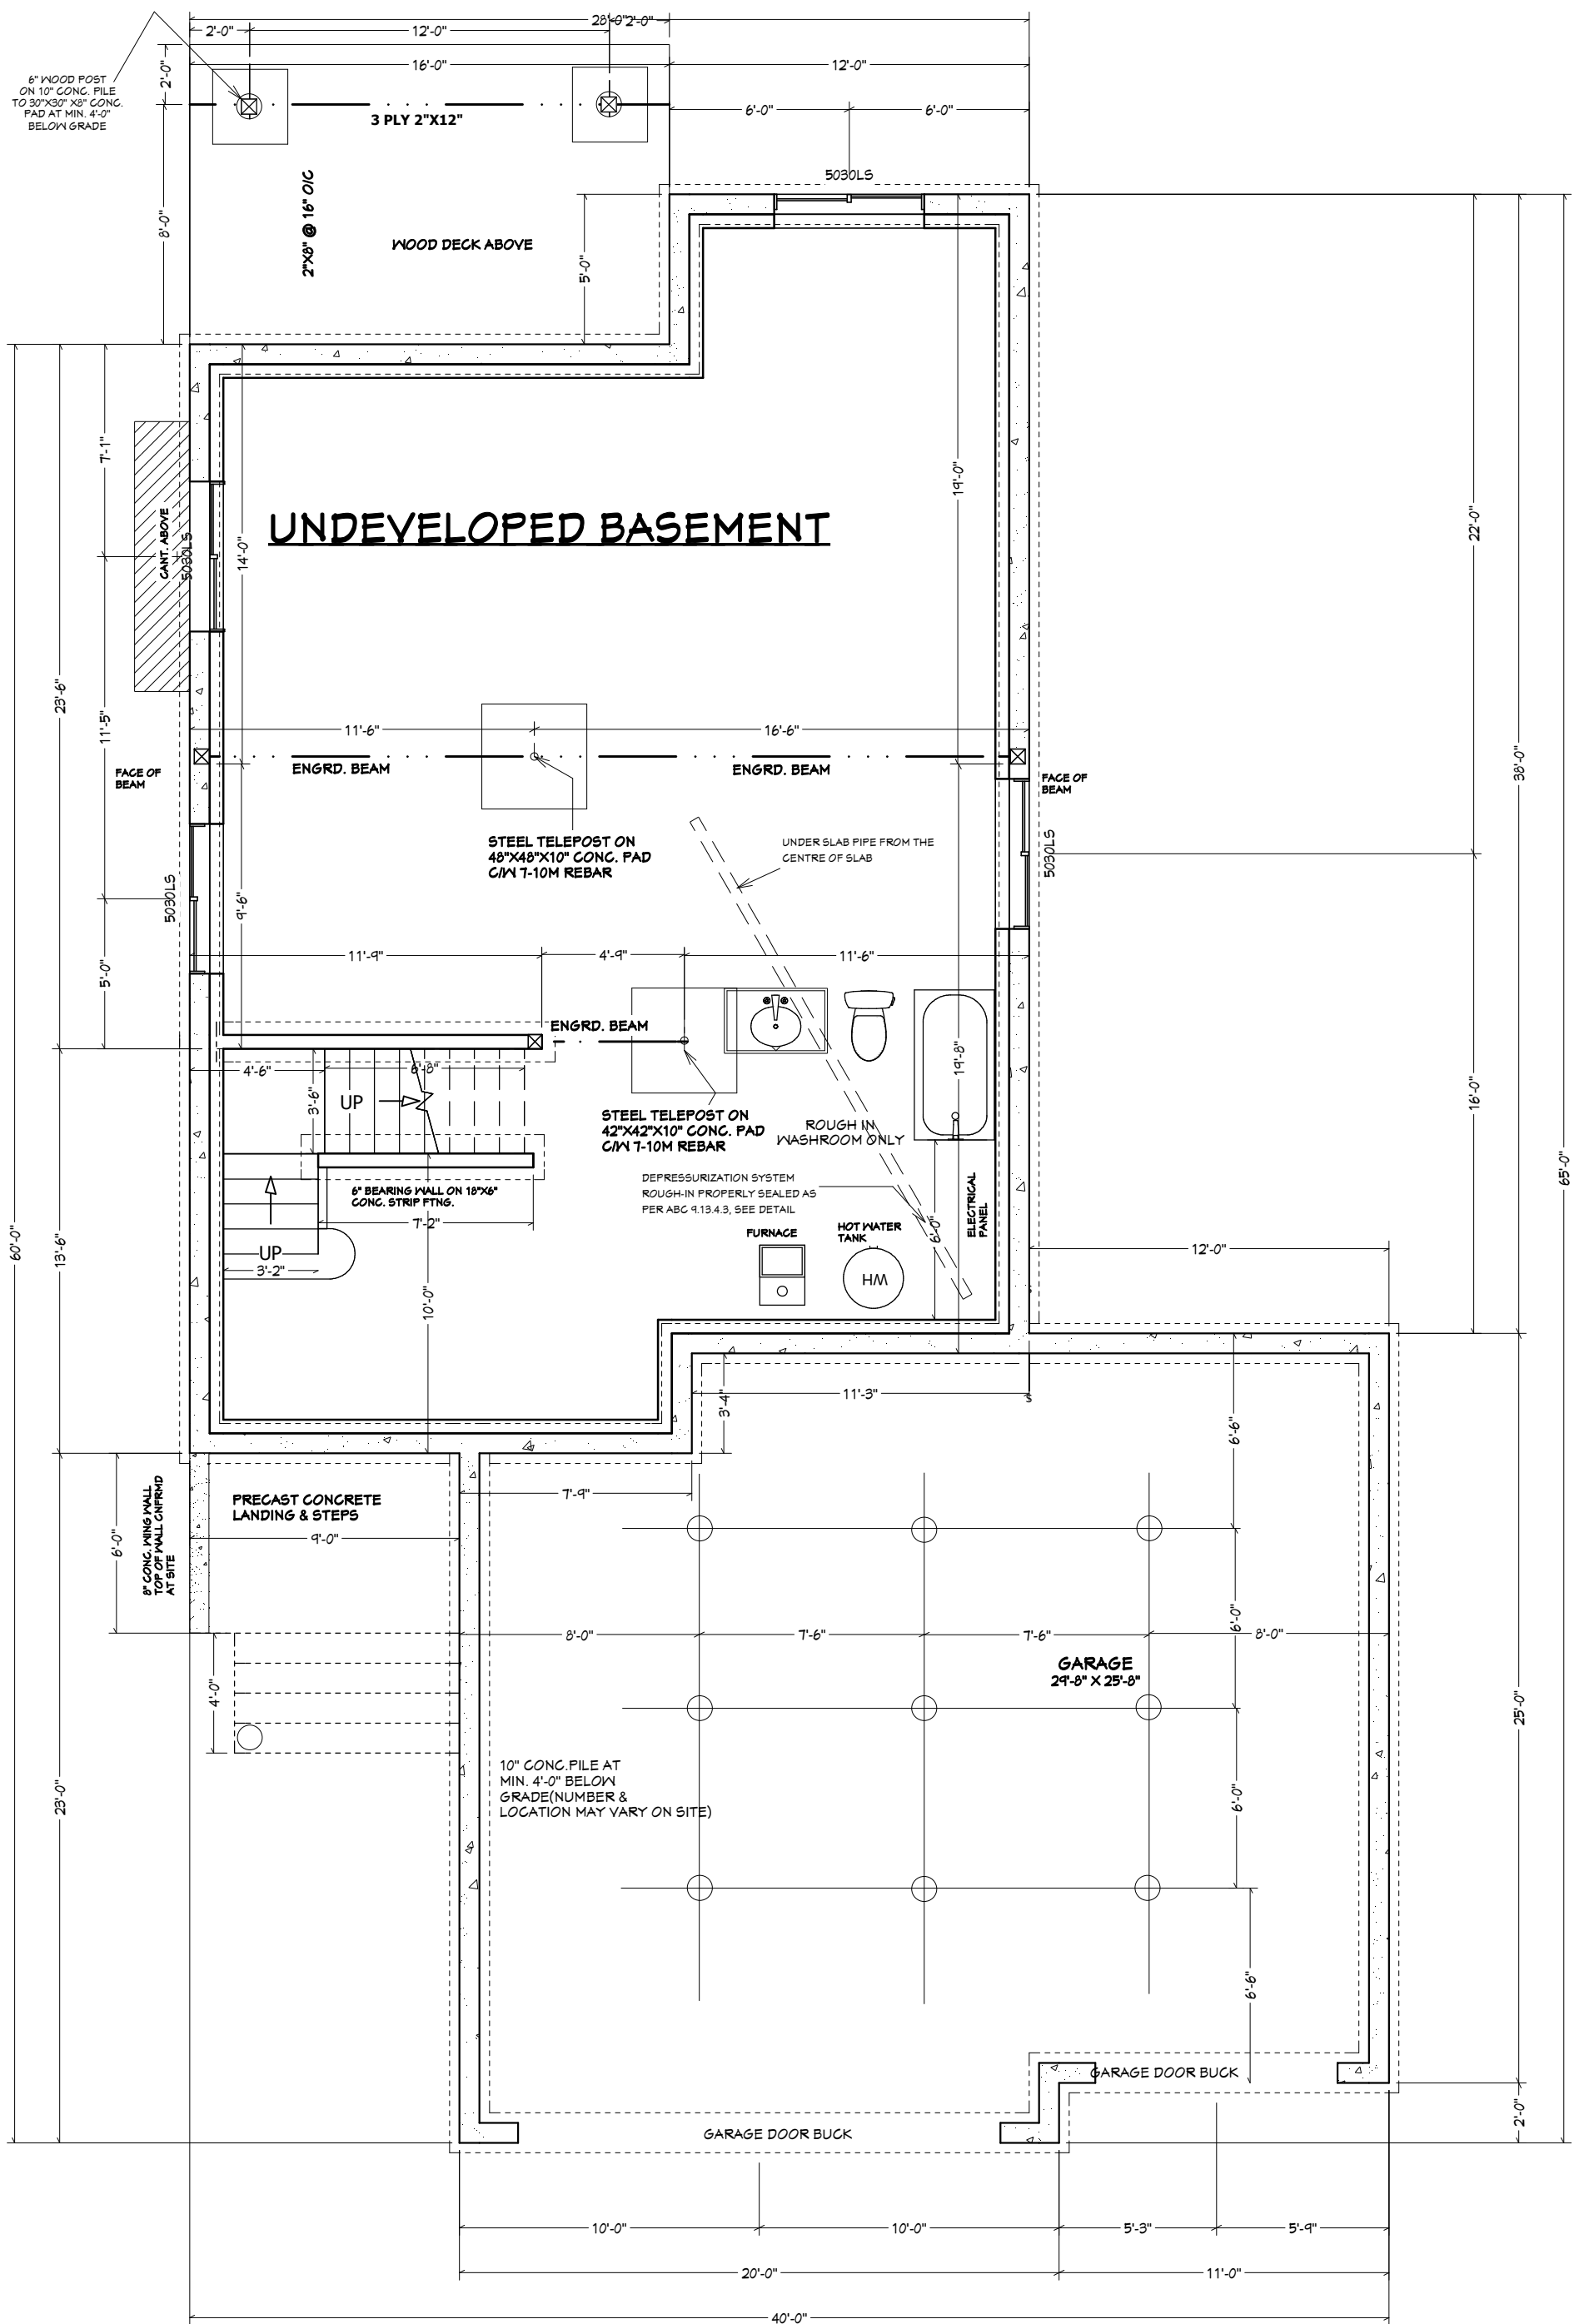

FOUNDATION PLAN


BUILDER/CONTRACTOR MUST CHECK & VERIFY ALL DIMENSIONS & DETAILS BEFORE STARTING ANY CONSTRUCTION AND REPORT ANY ERROR IN ADVANCE TO DESIGNER. DESIGNERS LIABILITY LIMITED TO CORRECTION OF PLANS ONLY.

PAGE NO.	SCALE
4	3/16"=1'-0"
8/20/2020	
ISSUED FOR	
1	Revisions date

OWNER
PARAMOUNT HOMES
 27 NORTH BRIDGE RD
 LANGDON - AB
 LOT 7- BLOCK 2

MAIN FLOOR : 1075
SECOND FLOOR: 1234
TOTAL SQ.FT. : 2309
GARAGE: 784 SQ.FT.

ARCHI DESIGN INC.
 hassan@archidesigns.ca
 Tel: 587.438.5721

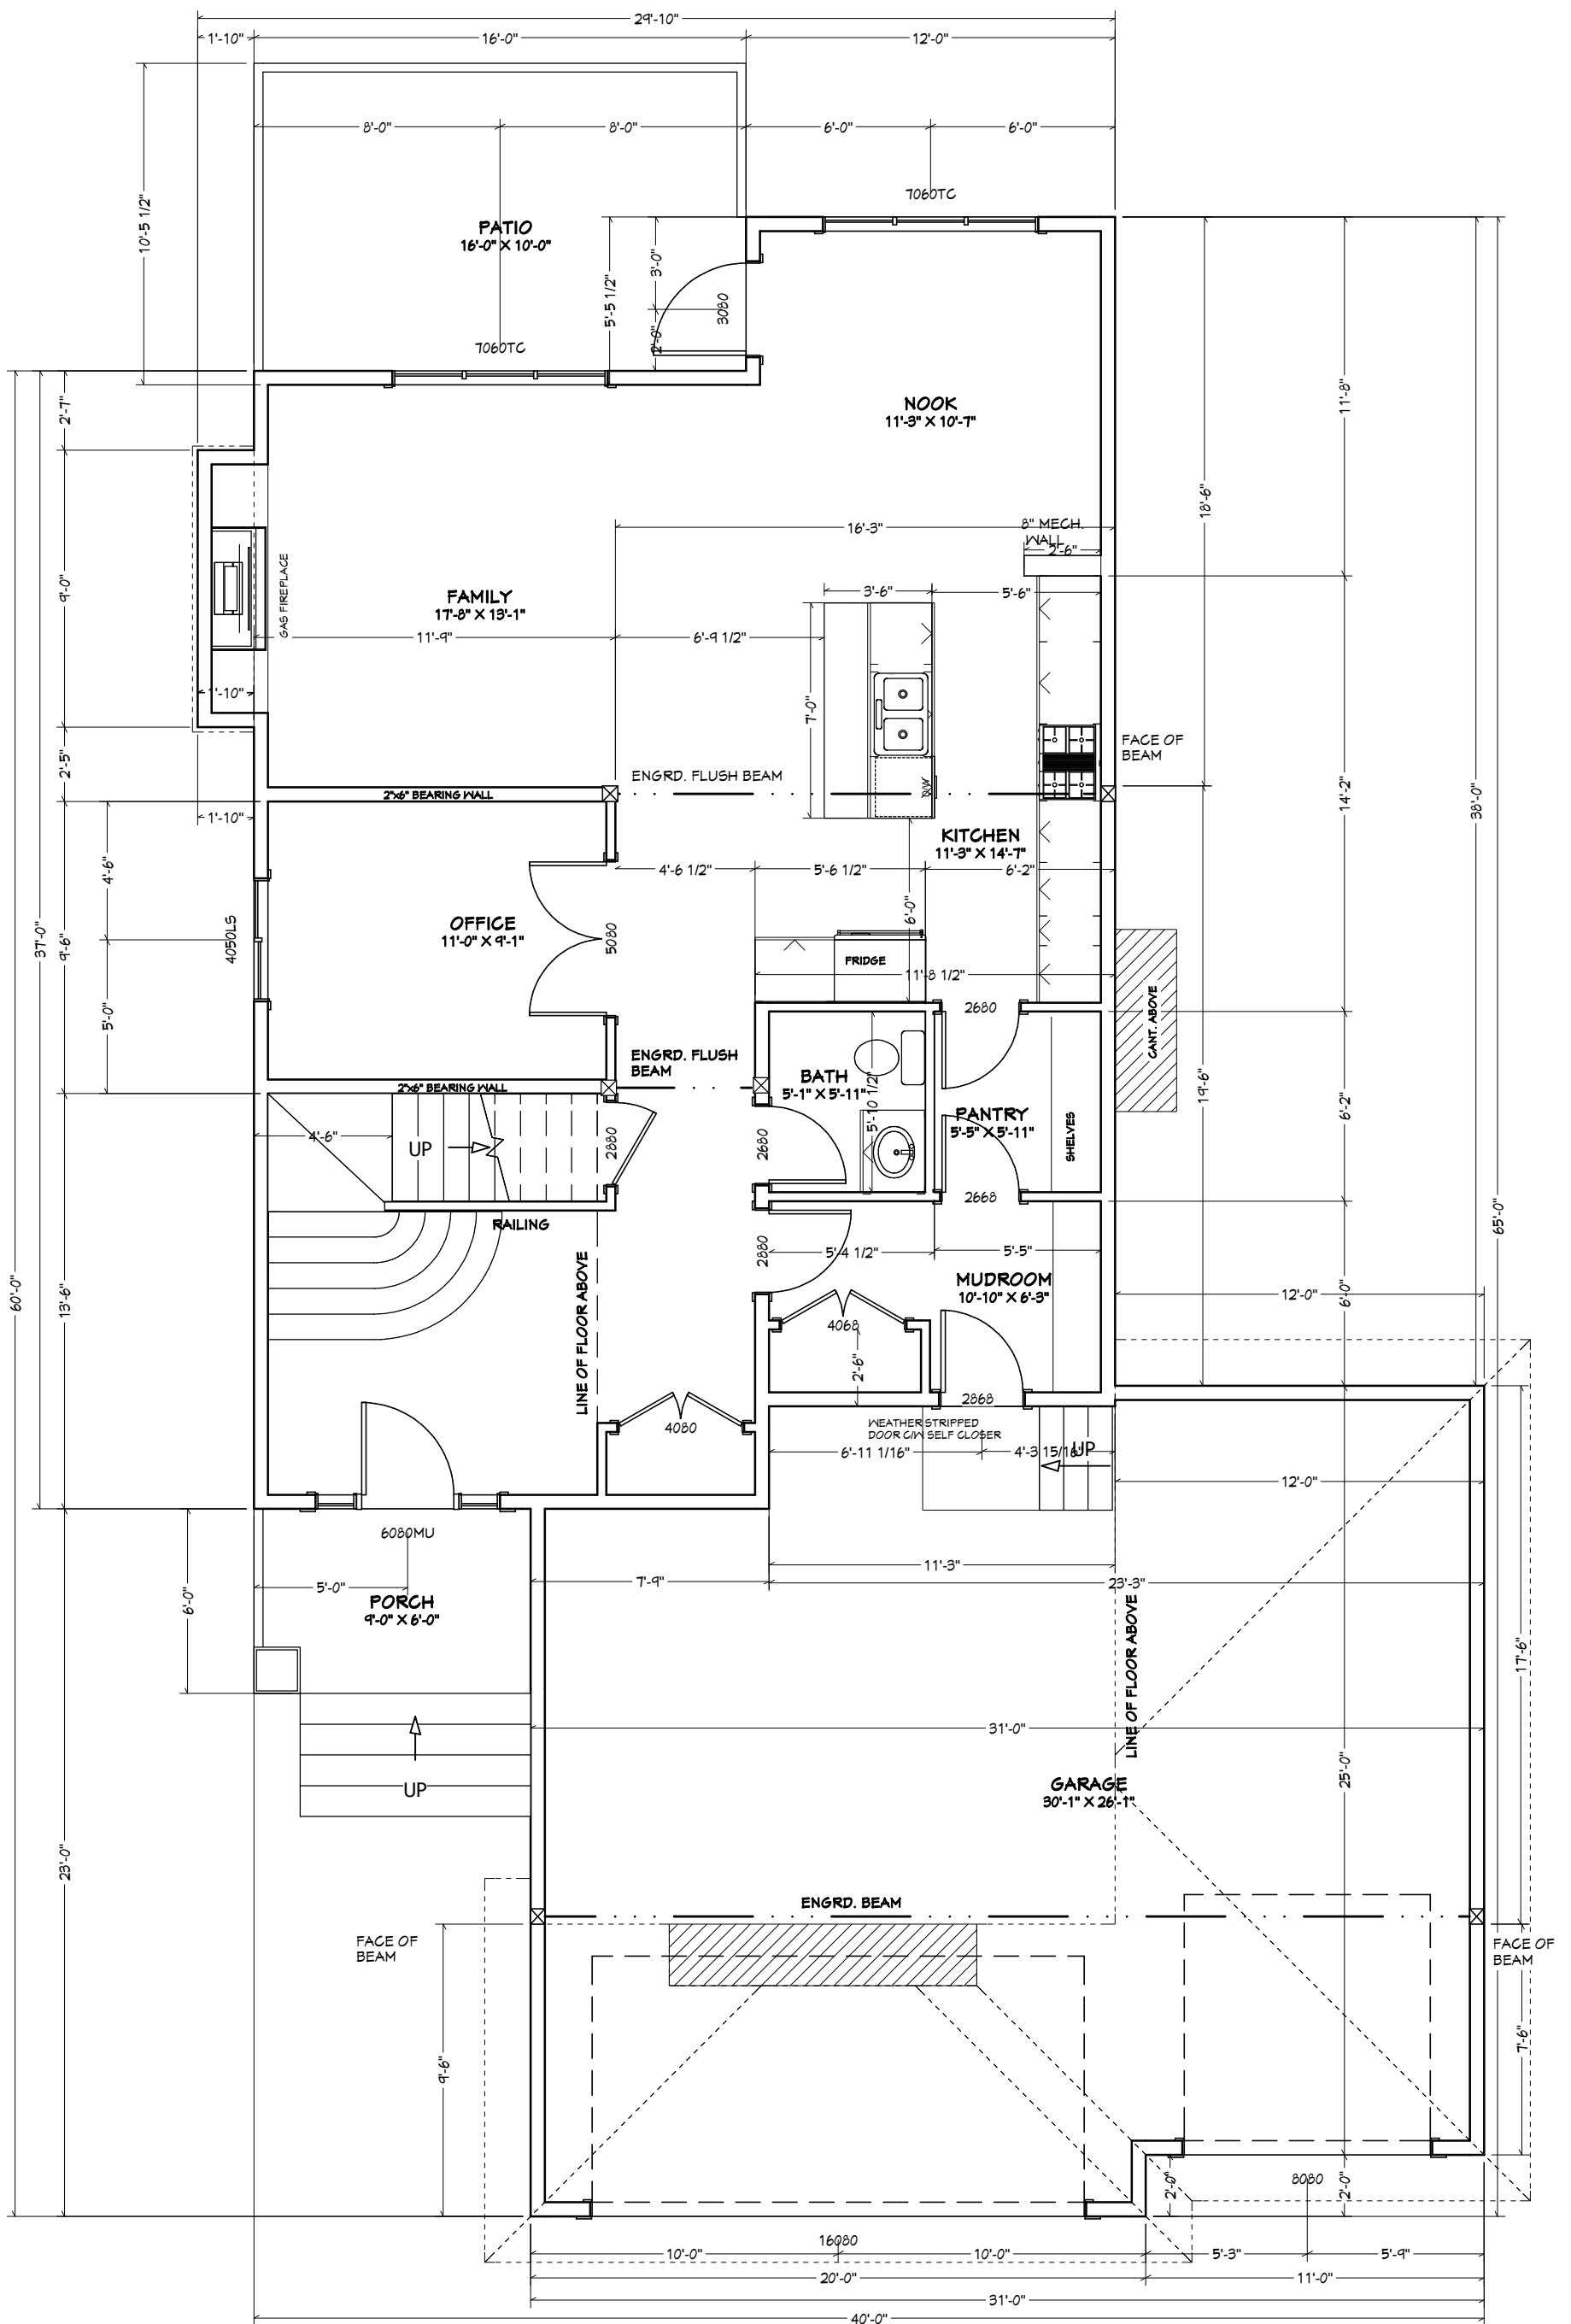

MAIN FLOOR PLAN

BUILDER/CONTRACTOR MUST CHECK & VERIFY ALL DIMENSIONS & DETAILS BEFORE STARTING ANY CONSTRUCTION AND REPORT ANY ERROR IN ADVANCE TO DESIGNER. DESIGNERS LIABILITY LIMITED TO CORRECTION OF PLANS ONLY.

PAGE NO.
5
8/20/2020


SCALE		3/16"=1'-0"	
ISSUED FOR	Revisions	date	
1			

OWNER
PARAMOUNT HOMES
27 NORTH BRIDGE RD
LANGDON - AB
LOT 7- BLOCK 2

MAIN FLOOR : 1075
SECOND FLOOR: 1234
TOTAL SQ.FT. : 2309
GARAGE: 784 SQ.FT.

ARCHI DESIGN INC.
hassan@archidesigns.ca
Tel: 587.438.5721



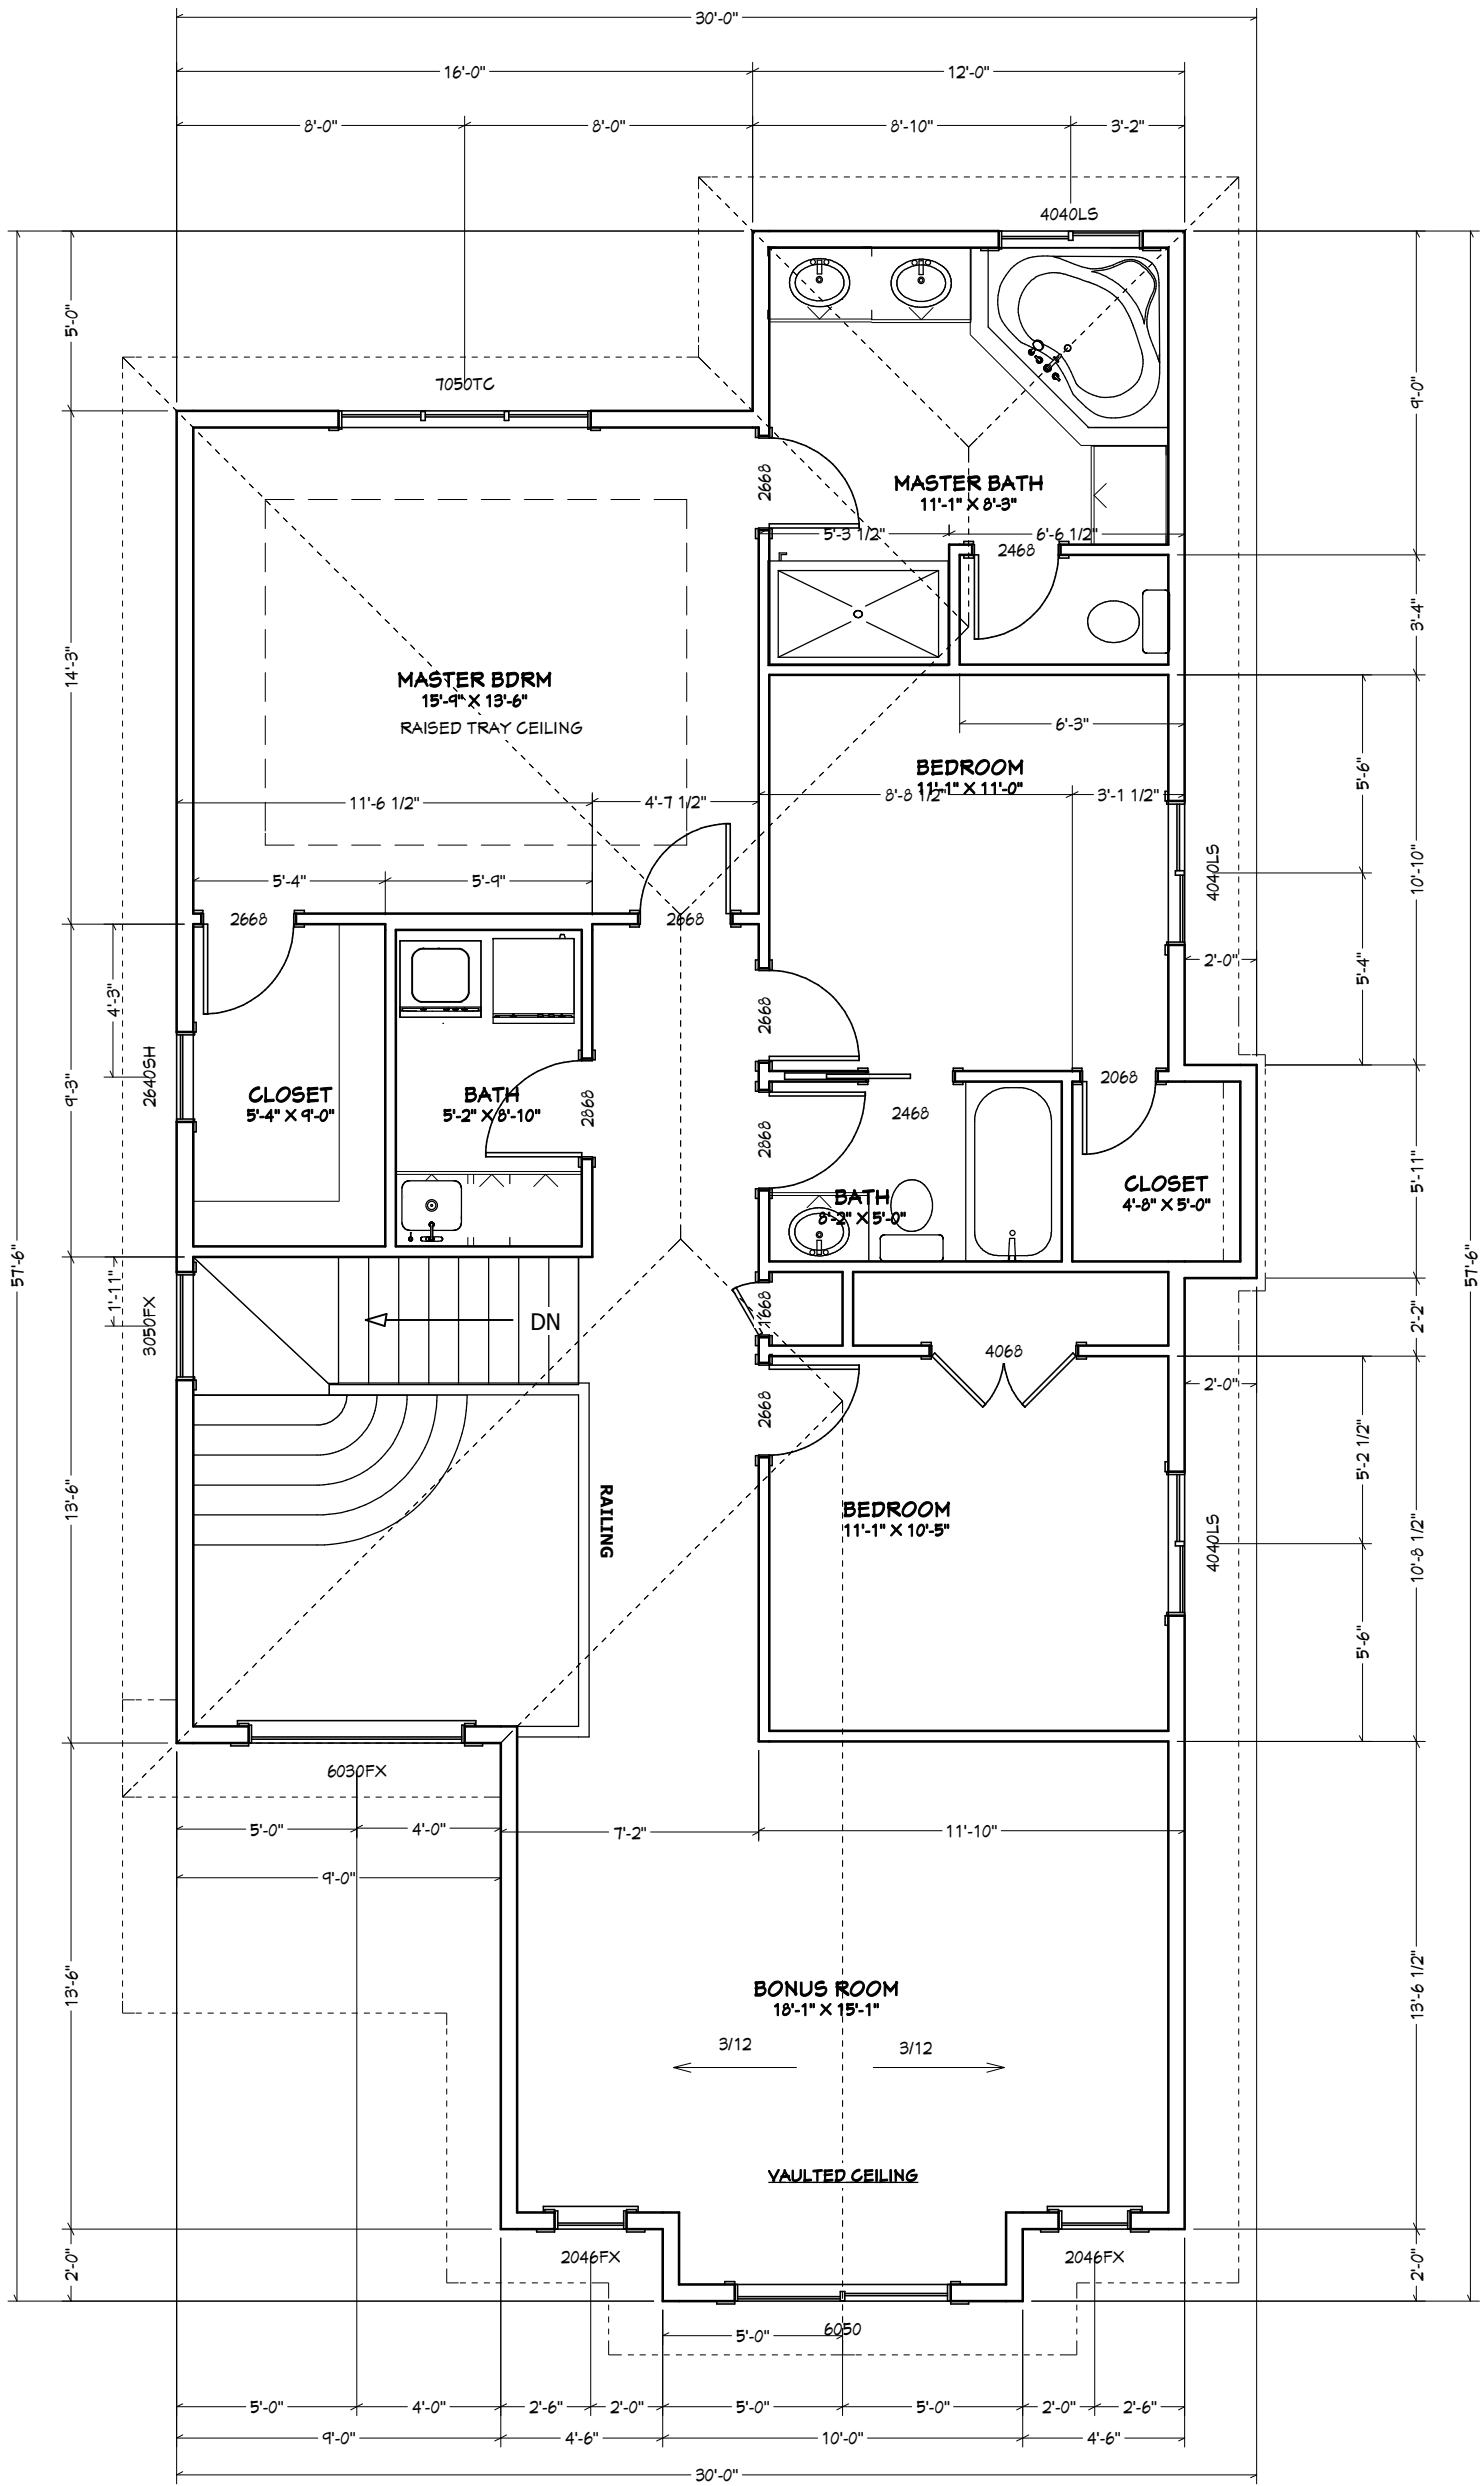

SECOND FLOOR PLAN

BUILDER/CONTRACTOR MUST CHECK & VERIFY ALL DIMENSIONS & DETAILS BEFORE STARTING ANY CONSTRUCTION AND REPORT ANY ERROR IN ADVANCE TO DESIGNER. DESIGNERS LIABILITY LIMITED TO CORRECTION OF PLANS ONLY.

PAGE NO.
6
8/20/2020


SCALE		3/16"=1'-0"	
ISSUED FOR	Revisions	date	
1			

OWNER
PARAMOUNT HOMES
27 NORTH BRIDGE RD
LANGDON - AB
LOT 7- BLOCK 2

MAIN FLOOR : 1075
SECOND FLOOR: 1234
TOTAL SQ.FT. : 2309
GARAGE: 784 SQ.FT.

ARCHI DESIGN INC.
hassan@archidesigns.ca
Tel: 587.438.5721



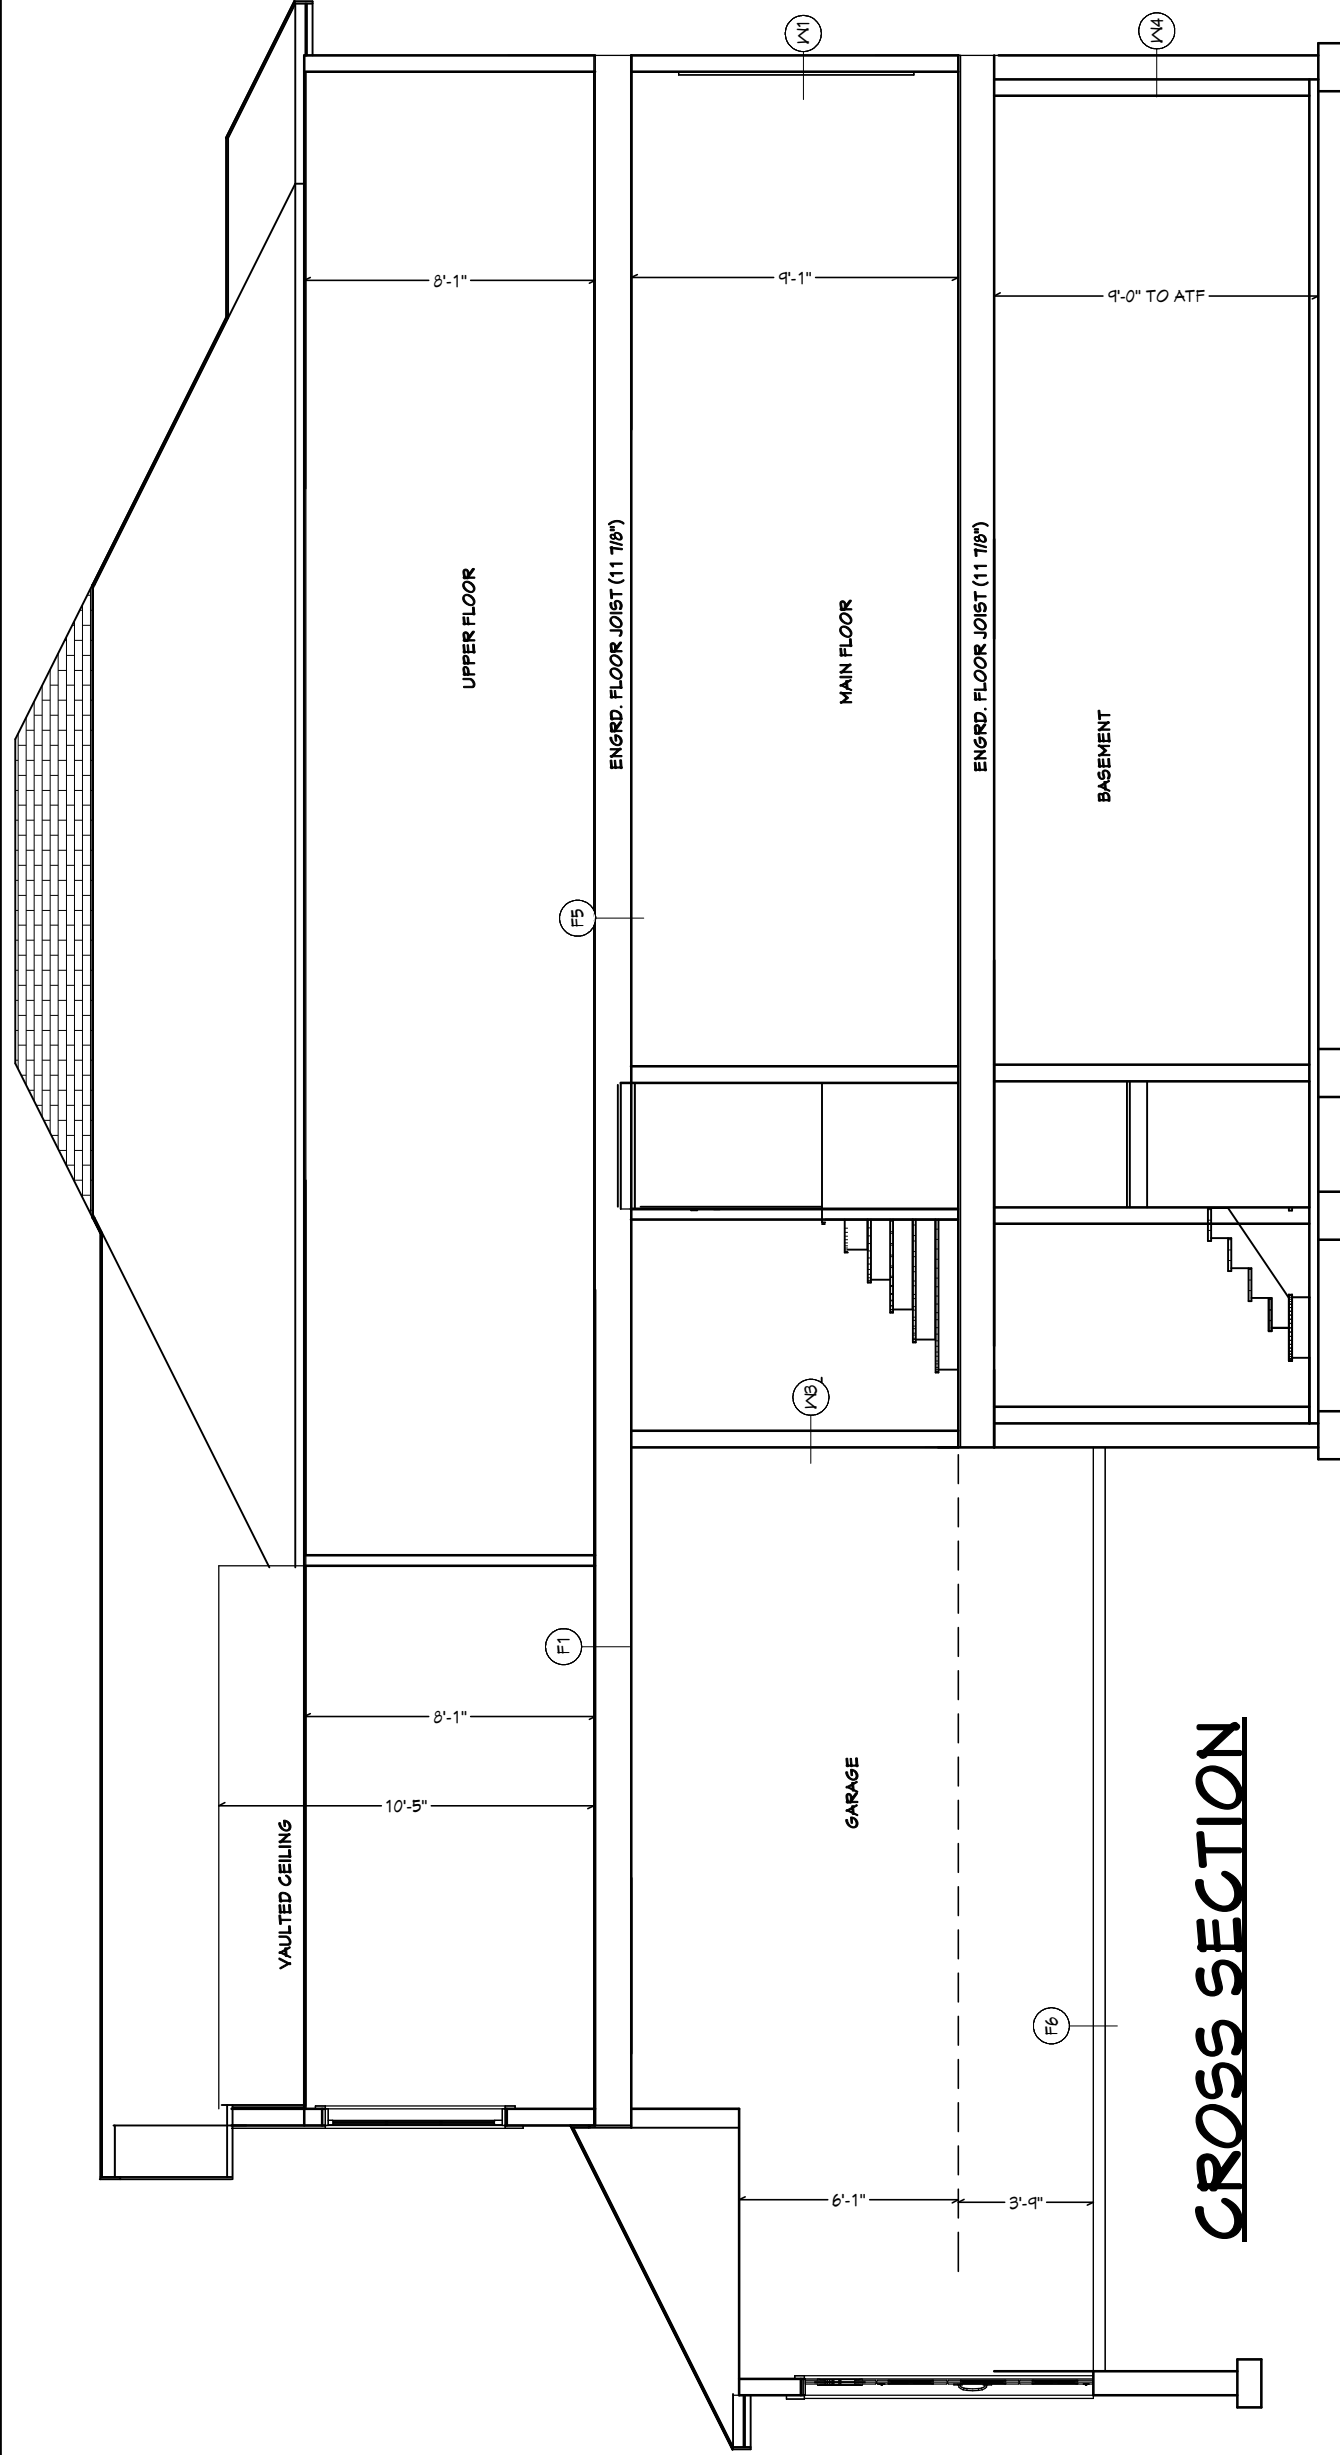

FLOOR CONSTRUCTION	
F1 - FLOOR OVER UNHEATED SPACE (GARAGE)	F4 - FLOOR BELOW GRADE AND BELOW FROST LINE UNHEATED 3" CONCRETE FLOOR POLYTHENE SHEET CLEAN GRANULAR LAYER
F2 - FLOOR OVER UNHEATED SPACE (GANTILEVER)	F5 - INTERIOR FLOOR FINISHED FLOORING AS PER SPECIFICATIONS 3/4" O.S.B. SUBFLOOR ENG'D. FLOOR JOISTS, SIZED @ 14" O/C 1/2" DRYWALL BOTH SIDES
F3 - FLOOR BELOW GRADE & ABOVE FROST LINE	F6 - GARAGE SLAB 4" CONCRETE SLAB SLOPE 4" TO O.H. DOOR 10 MM REBAR @ 24" O/C EACH WAY 5" COMPACTED GRAVEL

WALL CONSTRUCTION	
M1 - EXTERIOR WALL ABOVE GRADE	M6 - BASEMENT WALL MORE THAN 24" ABOVE GRADE/WALK-OUT WALL
M2 - EXTERIOR TALL WALL ABOVE GRADE	W1 - WALL BETWEEN GARAGE AND HOUSE
M3 - EXTERIOR WALL ABOVE GRADE	W2 - WALL ABOVE GRADE
M4 - INTERIOR WALL	W3 - INTERIOR WALL
M5 - INTERIOR WALL	W4 - INTERIOR WALL
M6 - INTERIOR WALL	W5 - INTERIOR WALL

NOTES	
R1 - ROOF ABOVE ATTIC	FRAMER TO INSTALL MIN. 8" POLYTHENE BETWEEN TOP PLATE/SILL PLATE AND FLOOR JOIST/TRUSS
R2 - ROOF ABOVE ATTIC	FRAMER TO INSTALL MIN. 8" POLYTHENE BETWEEN INTERIOR PARTITIONS AND EXTERIOR WALLS

ROOF CONSTRUCTION	
R1 - ROOF ABOVE ATTIC	FRAMER TO INSTALL MIN. 8" POLYTHENE BETWEEN TOP PLATE/SILL PLATE AND FLOOR JOIST/TRUSS
R2 - ROOF ABOVE ATTIC	FRAMER TO INSTALL MIN. 8" POLYTHENE BETWEEN INTERIOR PARTITIONS AND EXTERIOR WALLS

BUILDER/CONTRACTOR MUST CHECK & VERIFY ALL DIMENSIONS & DETAILS BEFORE STARTING ANY CONSTRUCTION AND REPORT ANY ERROR IN ADVANCE TO DESIGNER. DESIGNERS LIABILITY LIMITED TO CORRECTION OF PLANS ONLY.

PAGE NO.
7
8/20/2020

SCALE		
3/16"=1'-0"		
ISSUED FOR	Revisions	date
1		

OWNER
PARAMOUNT HOMES
27 NORTH BRIDGE RD
LANGDON - AB
LOT 7- BLOCK 2

MAIN FLOOR : 1075
SECOND FLOOR: 1234
TOTAL SQ.FT. : 2309
GARAGE: 784 SQ.FT.

ARCHI DESIGN INC.
hassan@archidesigns.ca
Tel: 587.438.5721