


FRONT ELEVATION

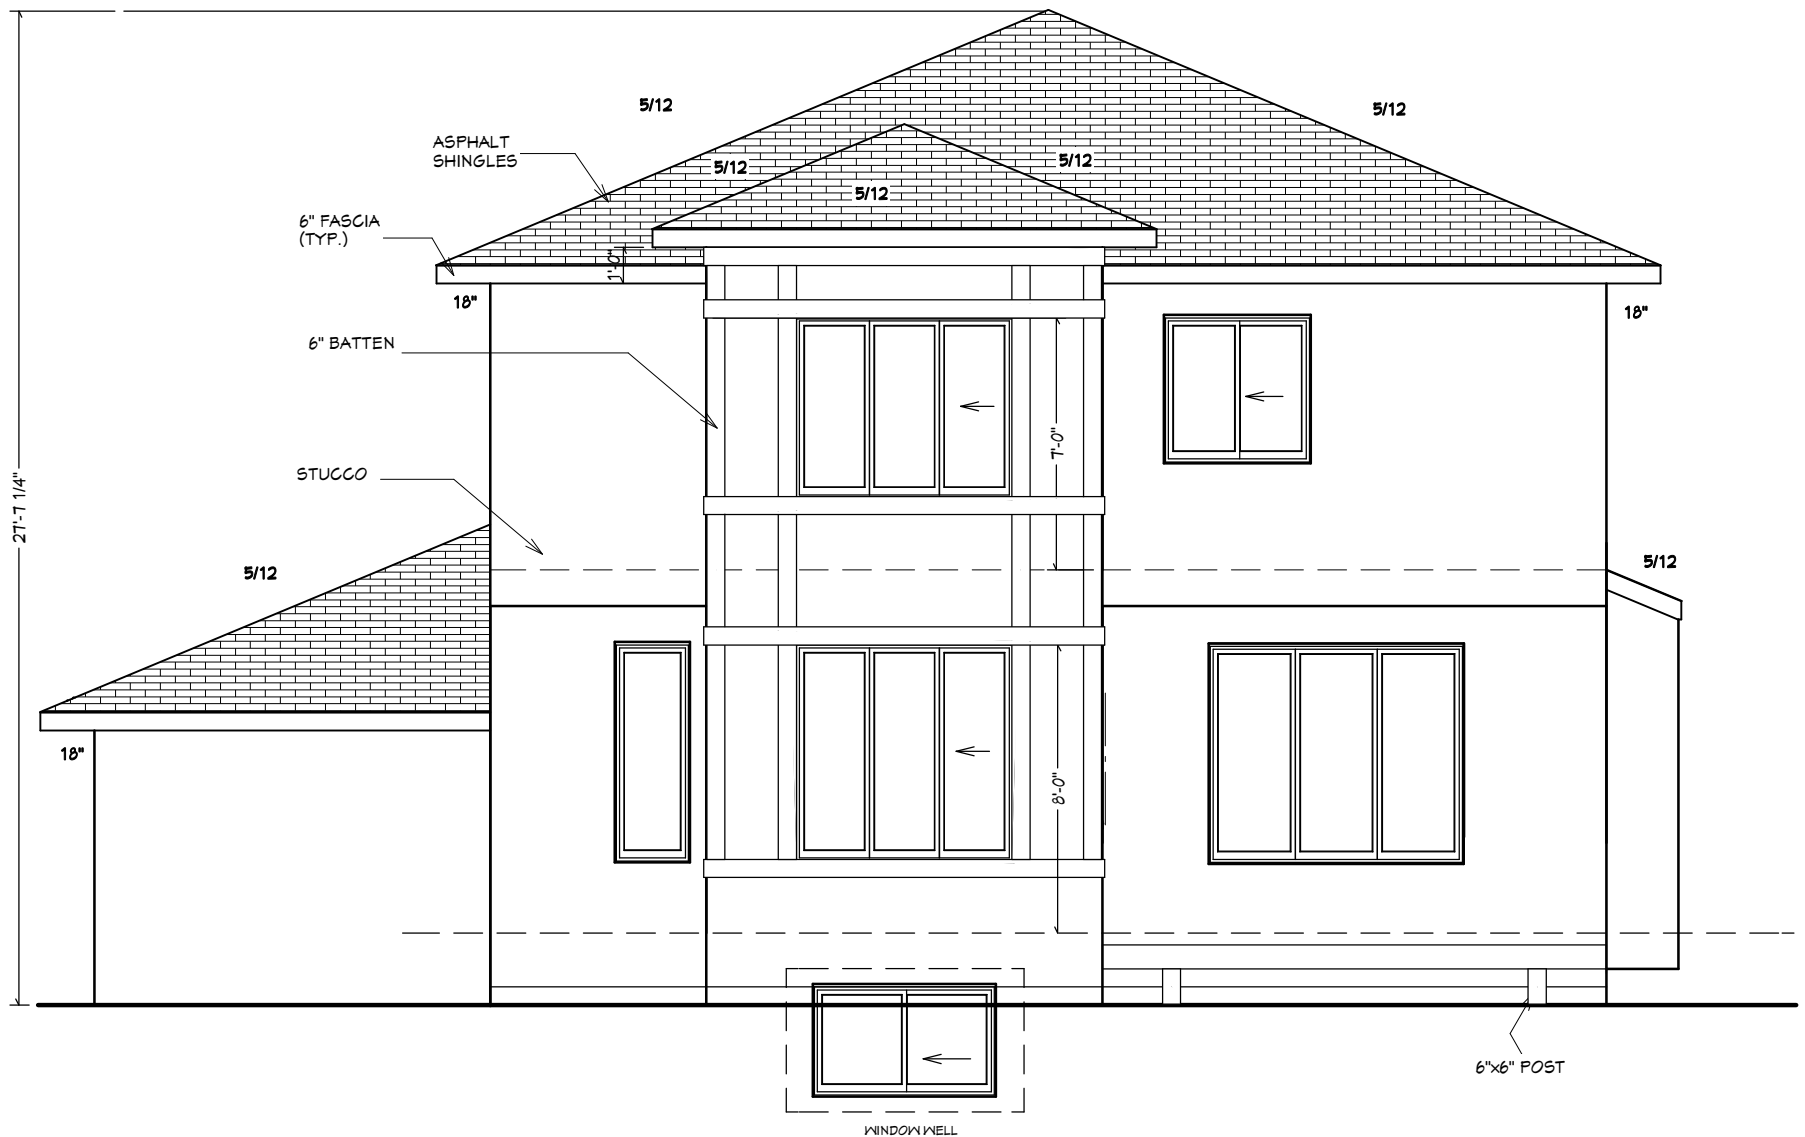

REAR ELEVATION

BUILDER/CONTRACTOR MUST CHECK & VERIFY ALL DIMENSIONS & DETAILS BEFORE STARTING ANY CONSTRUCTION AND REPORT ANY ERROR IN ADVANCE TO DESIGNER. DESIGNERS LIABILITY LIMITED TO CORRECTION OF PLANS ONLY.

PAGE NO.

1

8/28/2020

SCALE

3/16"=1'-0"

ISSUED FOR

1	Revisions	date

OWNER


PARAMOUNT HOMES
30 NORTH BRIDGE RD
LANGDON - AB
LOT 8- BLOCK 1

MAIN FLOOR : 1089
SECOND FLOOR: 1314
TOTAL SQ.FT. : 2403
GARAGE: 785 SQ.FT.

ARCHI DESIGN INC.

hassan@archidesigns.ca
Tel: 587.438.5721



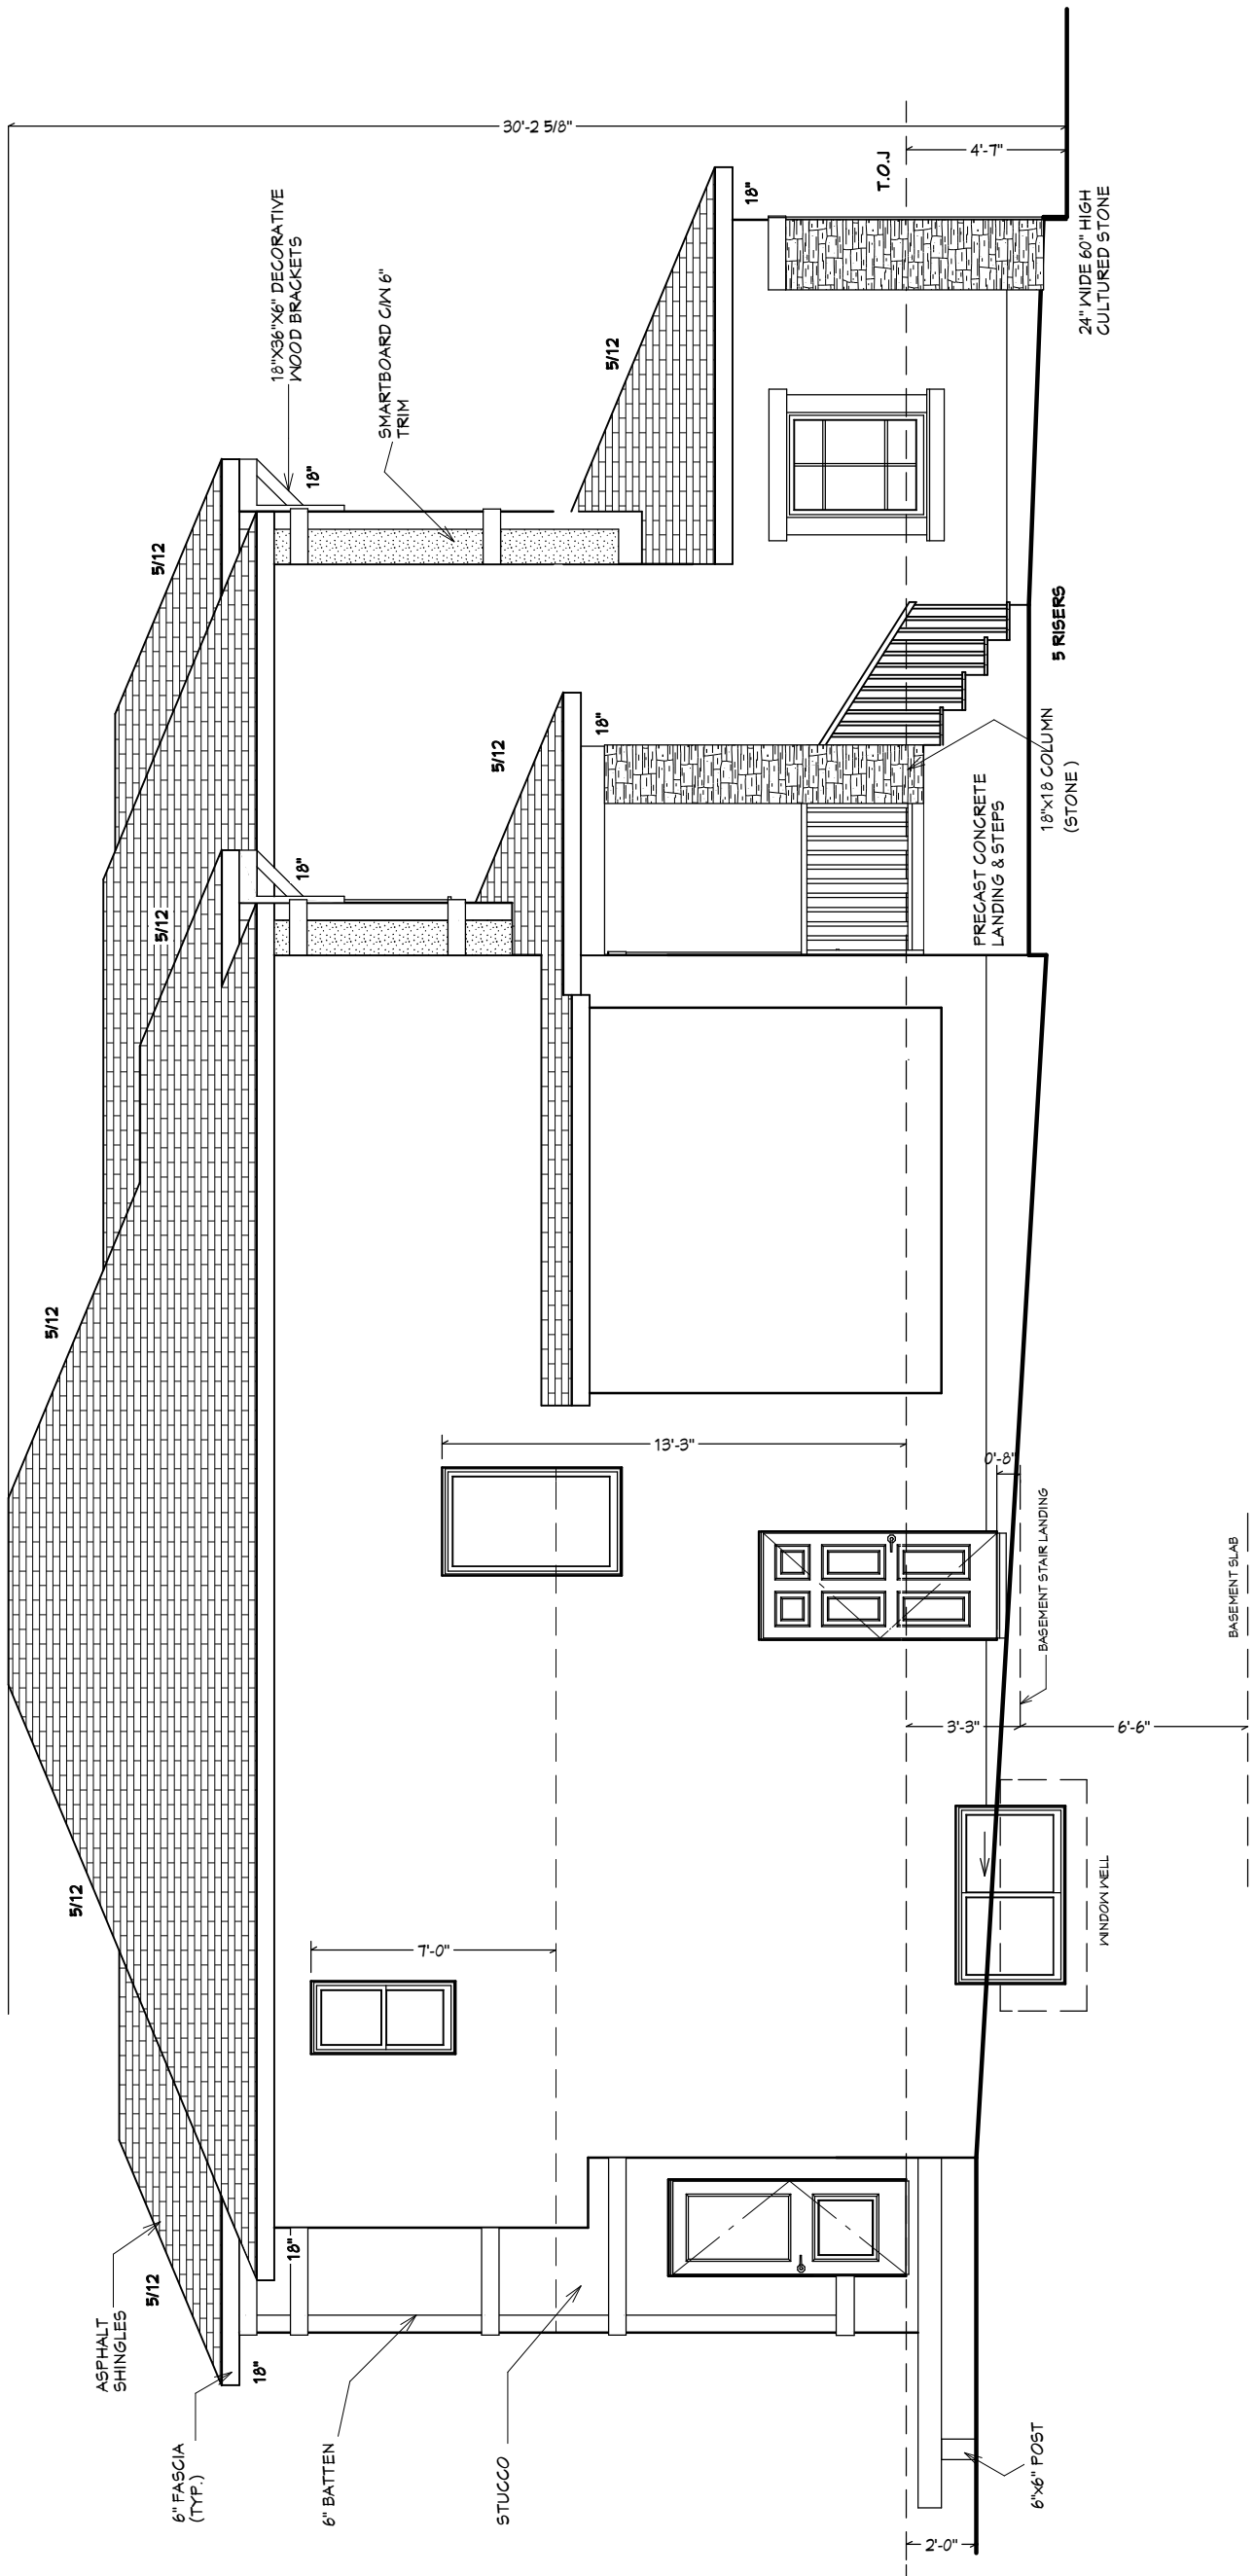

LEFT ELEVATION

BUILDER/CONTRACTOR MUST CHECK & VERIFY ALL DIMENSIONS & DETAILS BEFORE STARTING ANY CONSTRUCTION AND REPORT ANY ERROR IN ADVANCE TO DESIGNER. DESIGNERS LIABILITY LIMITED TO CORRECTION OF PLANS ONLY.

PAGE NO.
2
8/28/2020


ISSUED FOR		SCALE
1	Revisions	3/16"=1'-0"
	date	

OWNER
PARAMOUNT HOMES
30 NORTH BRIDGE RD
LANGDON - AB
LOT 8- BLOCK 1

MAIN FLOOR : 1089
SECOND FLOOR: 1314
TOTAL SQ.FT. : 2403
GARAGE: 785 SQ.FT.

ARCHI DESIGN INC.
hassan@archidesigns.ca
Tel: 587.438.5721



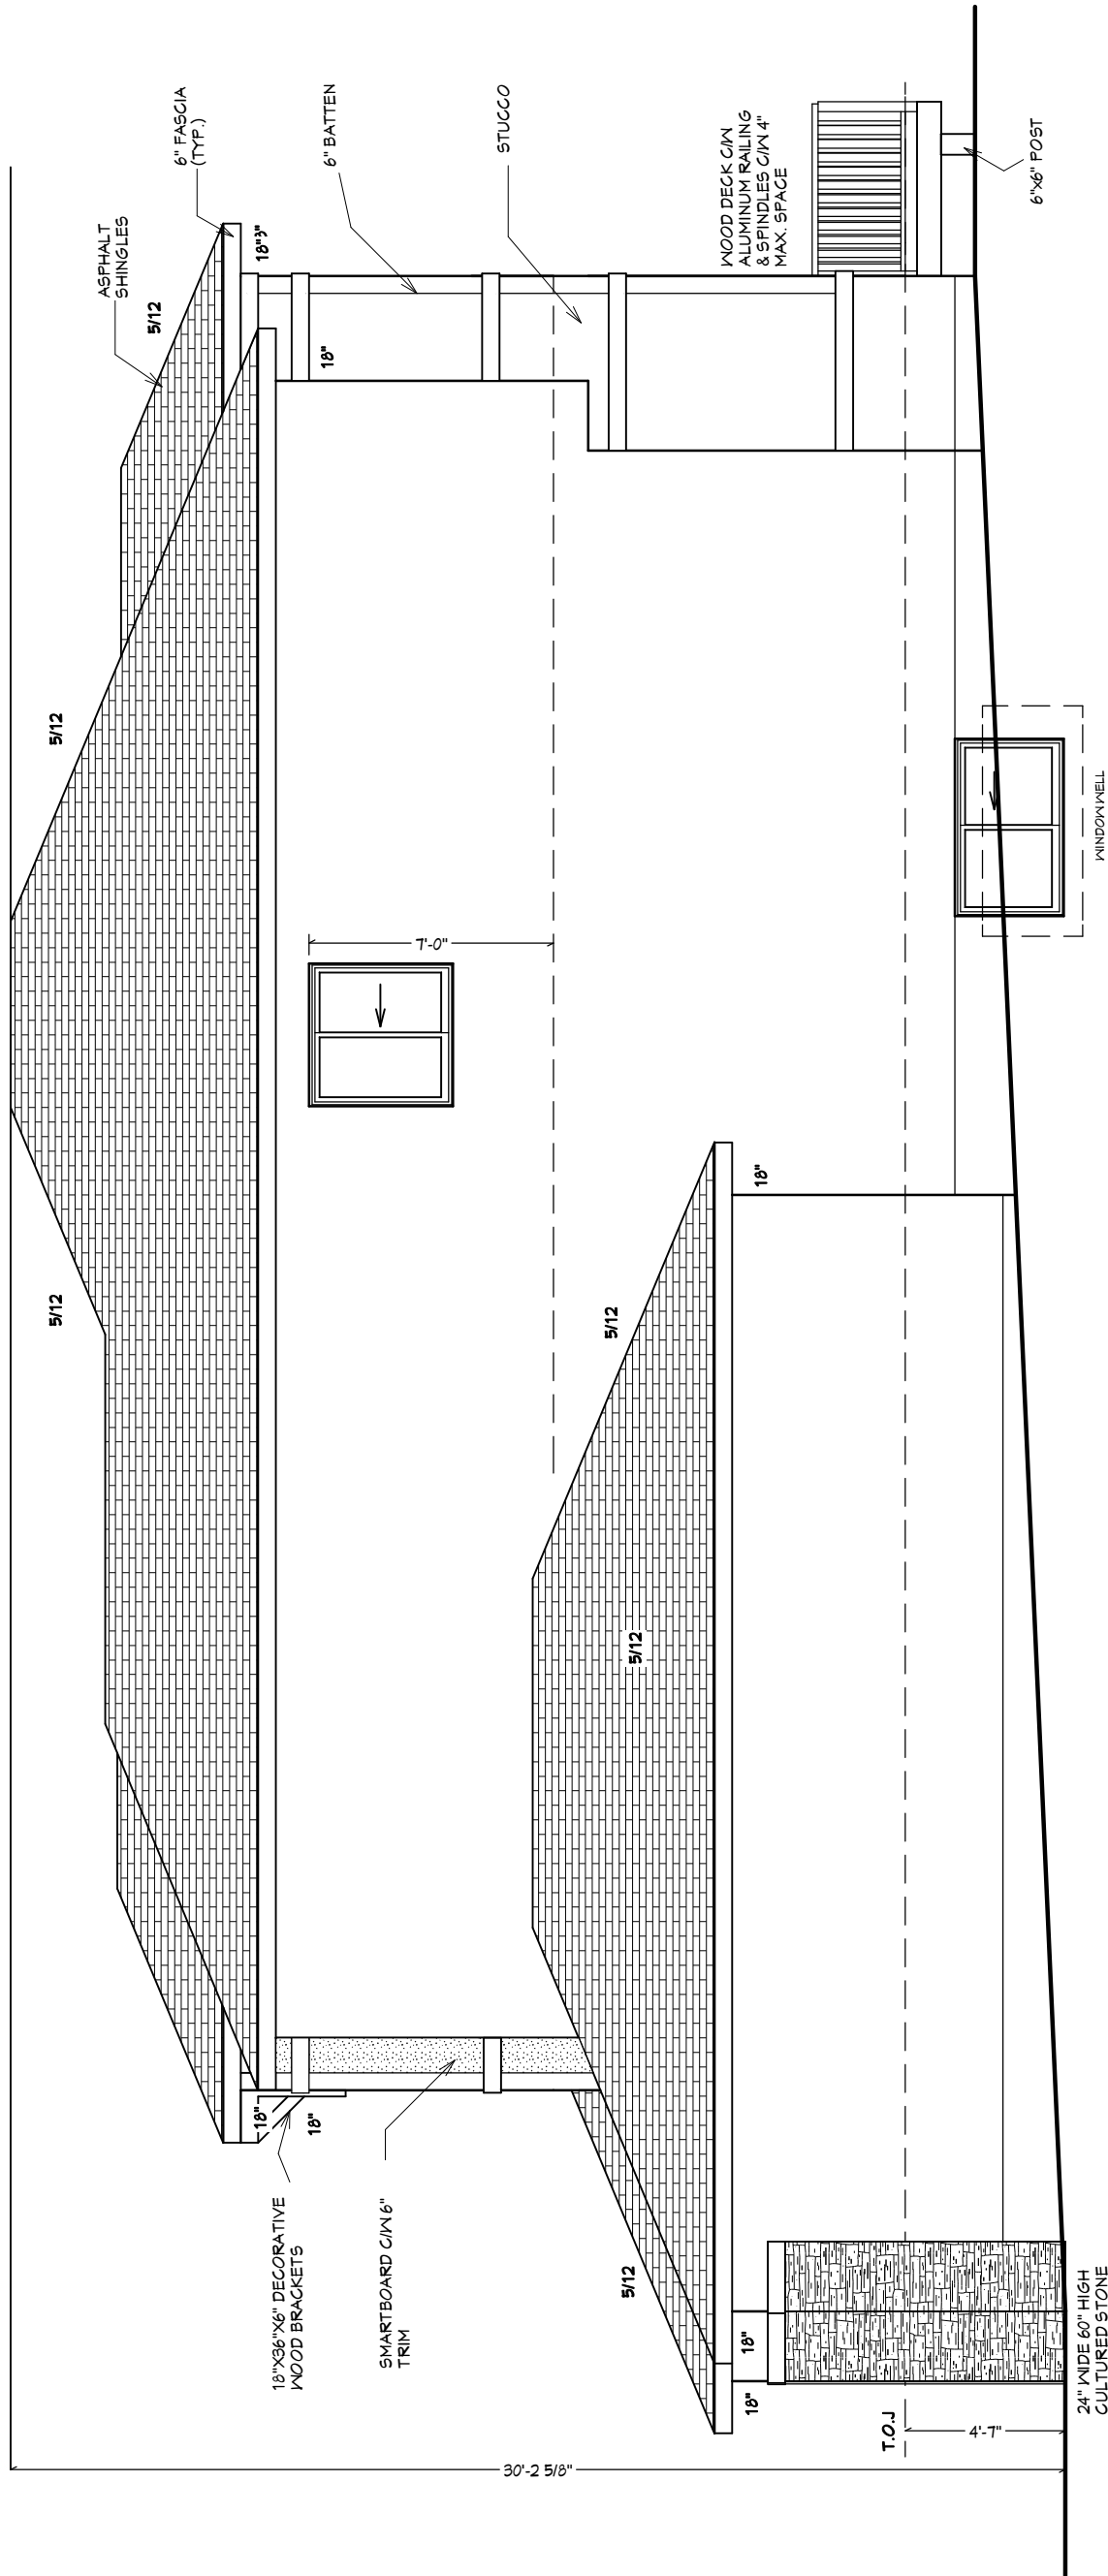

RIGHT ELEVATION

BUILDER/CONTRACTOR MUST CHECK & VERIFY ALL DIMENSIONS & DETAILS BEFORE STARTING ANY CONSTRUCTION AND REPORT ANY ERROR IN ADVANCE TO DESIGNER. DESIGNERS LIABILITY LIMITED TO CORRECTION OF PLANS ONLY.

PAGE NO.
3
8/28/2020


SCALE		
3/16"=1'-0"		
ISSUED FOR	Revisions	date
1		

OWNER
PARAMOUNT HOMES
30 NORTH BRIDGE RD
LANGDON - AB
LOT 8- BLOCK 1

MAIN FLOOR : 1089
SECOND FLOOR: 1314
TOTAL SQ.FT. : 2403
GARAGE: 785 SQ.FT.

ARCHI DESIGN INC.
hassan@archidesigns.ca
Tel: 587.438.5721



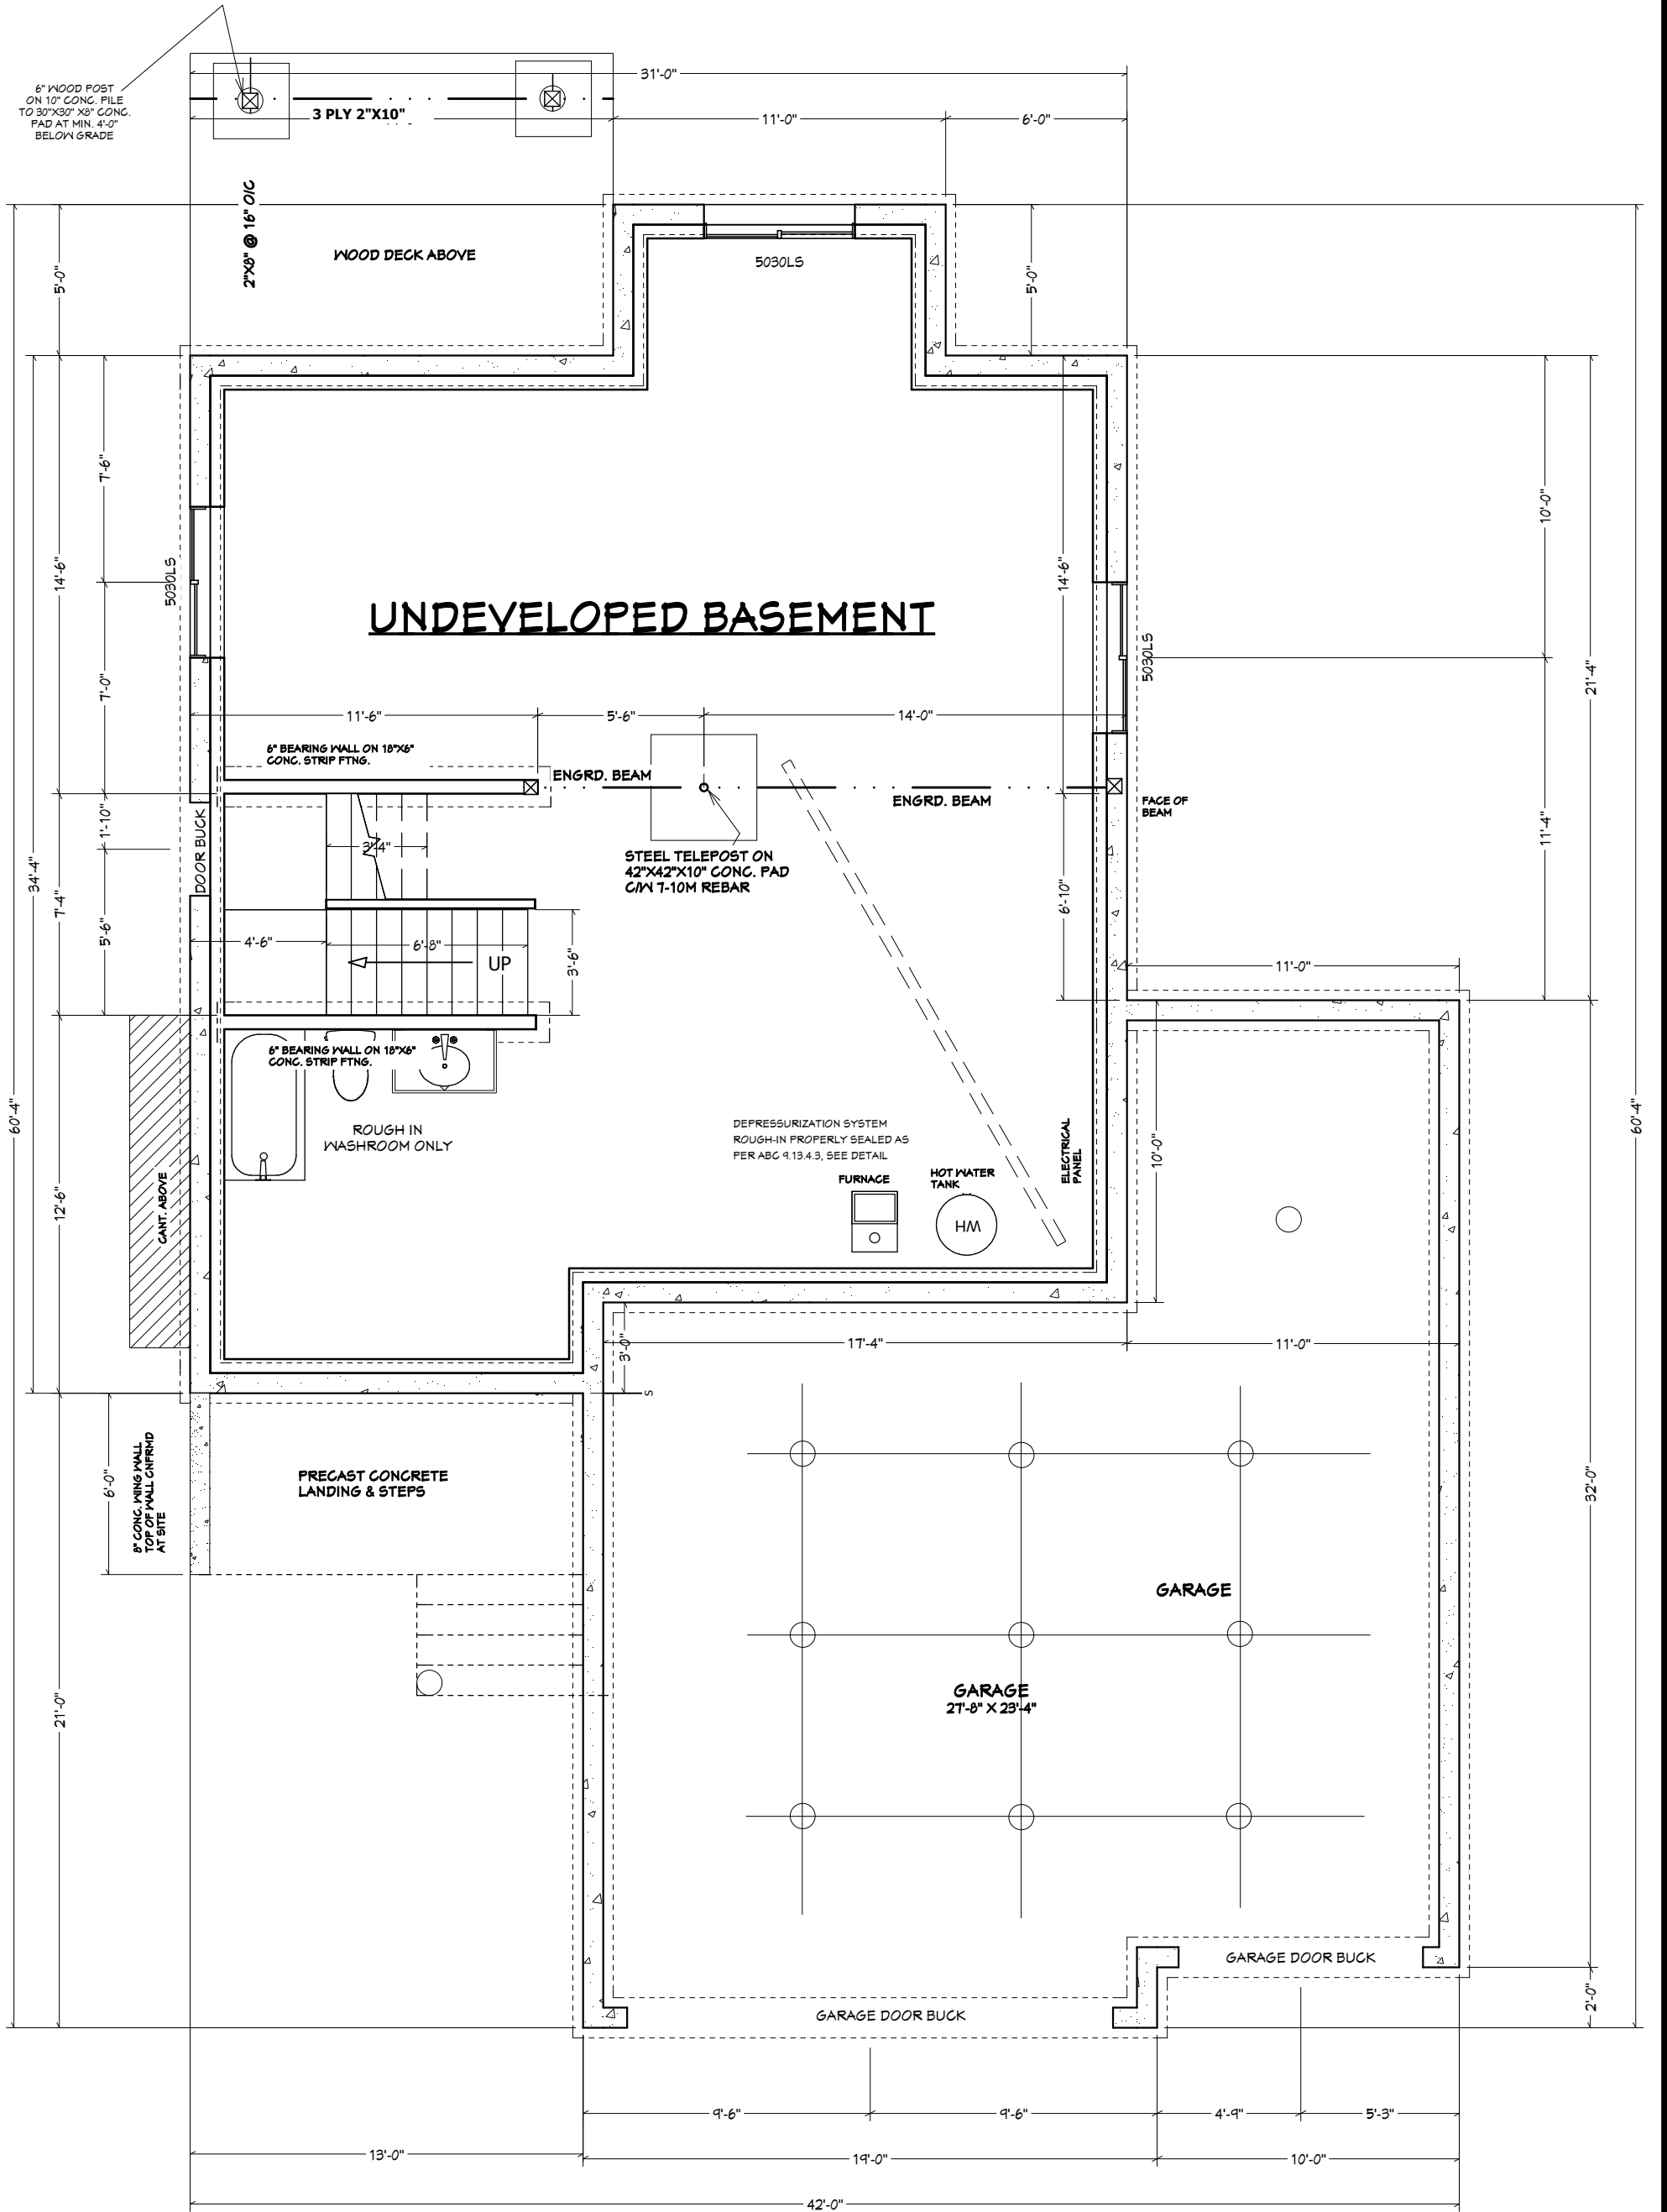

FOUNDATION PLAN

BUILDER/CONTRACTOR MUST CHECK & VERIFY ALL DIMENSIONS & DETAILS BEFORE STARTING ANY CONSTRUCTION AND REPORT ANY ERROR IN ADVANCE TO DESIGNER. DESIGNERS LIABILITY LIMITED TO CORRECTION OF PLANS ONLY.


PAGE NO.
4
8/28/2020

SCALE	3/16"=1'-0"	
ISSUED FOR	Revisions	date
1		

OWNER
PARAMOUNT HOMES
30 NORTH BRIDGE RD
LANGDON - AB
LOT 8- BLOCK 1

MAIN FLOOR : 1089
SECOND FLOOR: 1314
TOTAL SQ.FT. : 2403
GARAGE: 785 SQ.FT.

ARCHI DESIGN INC.
hassan@archidesigns.ca
Tel: 587.438.5721

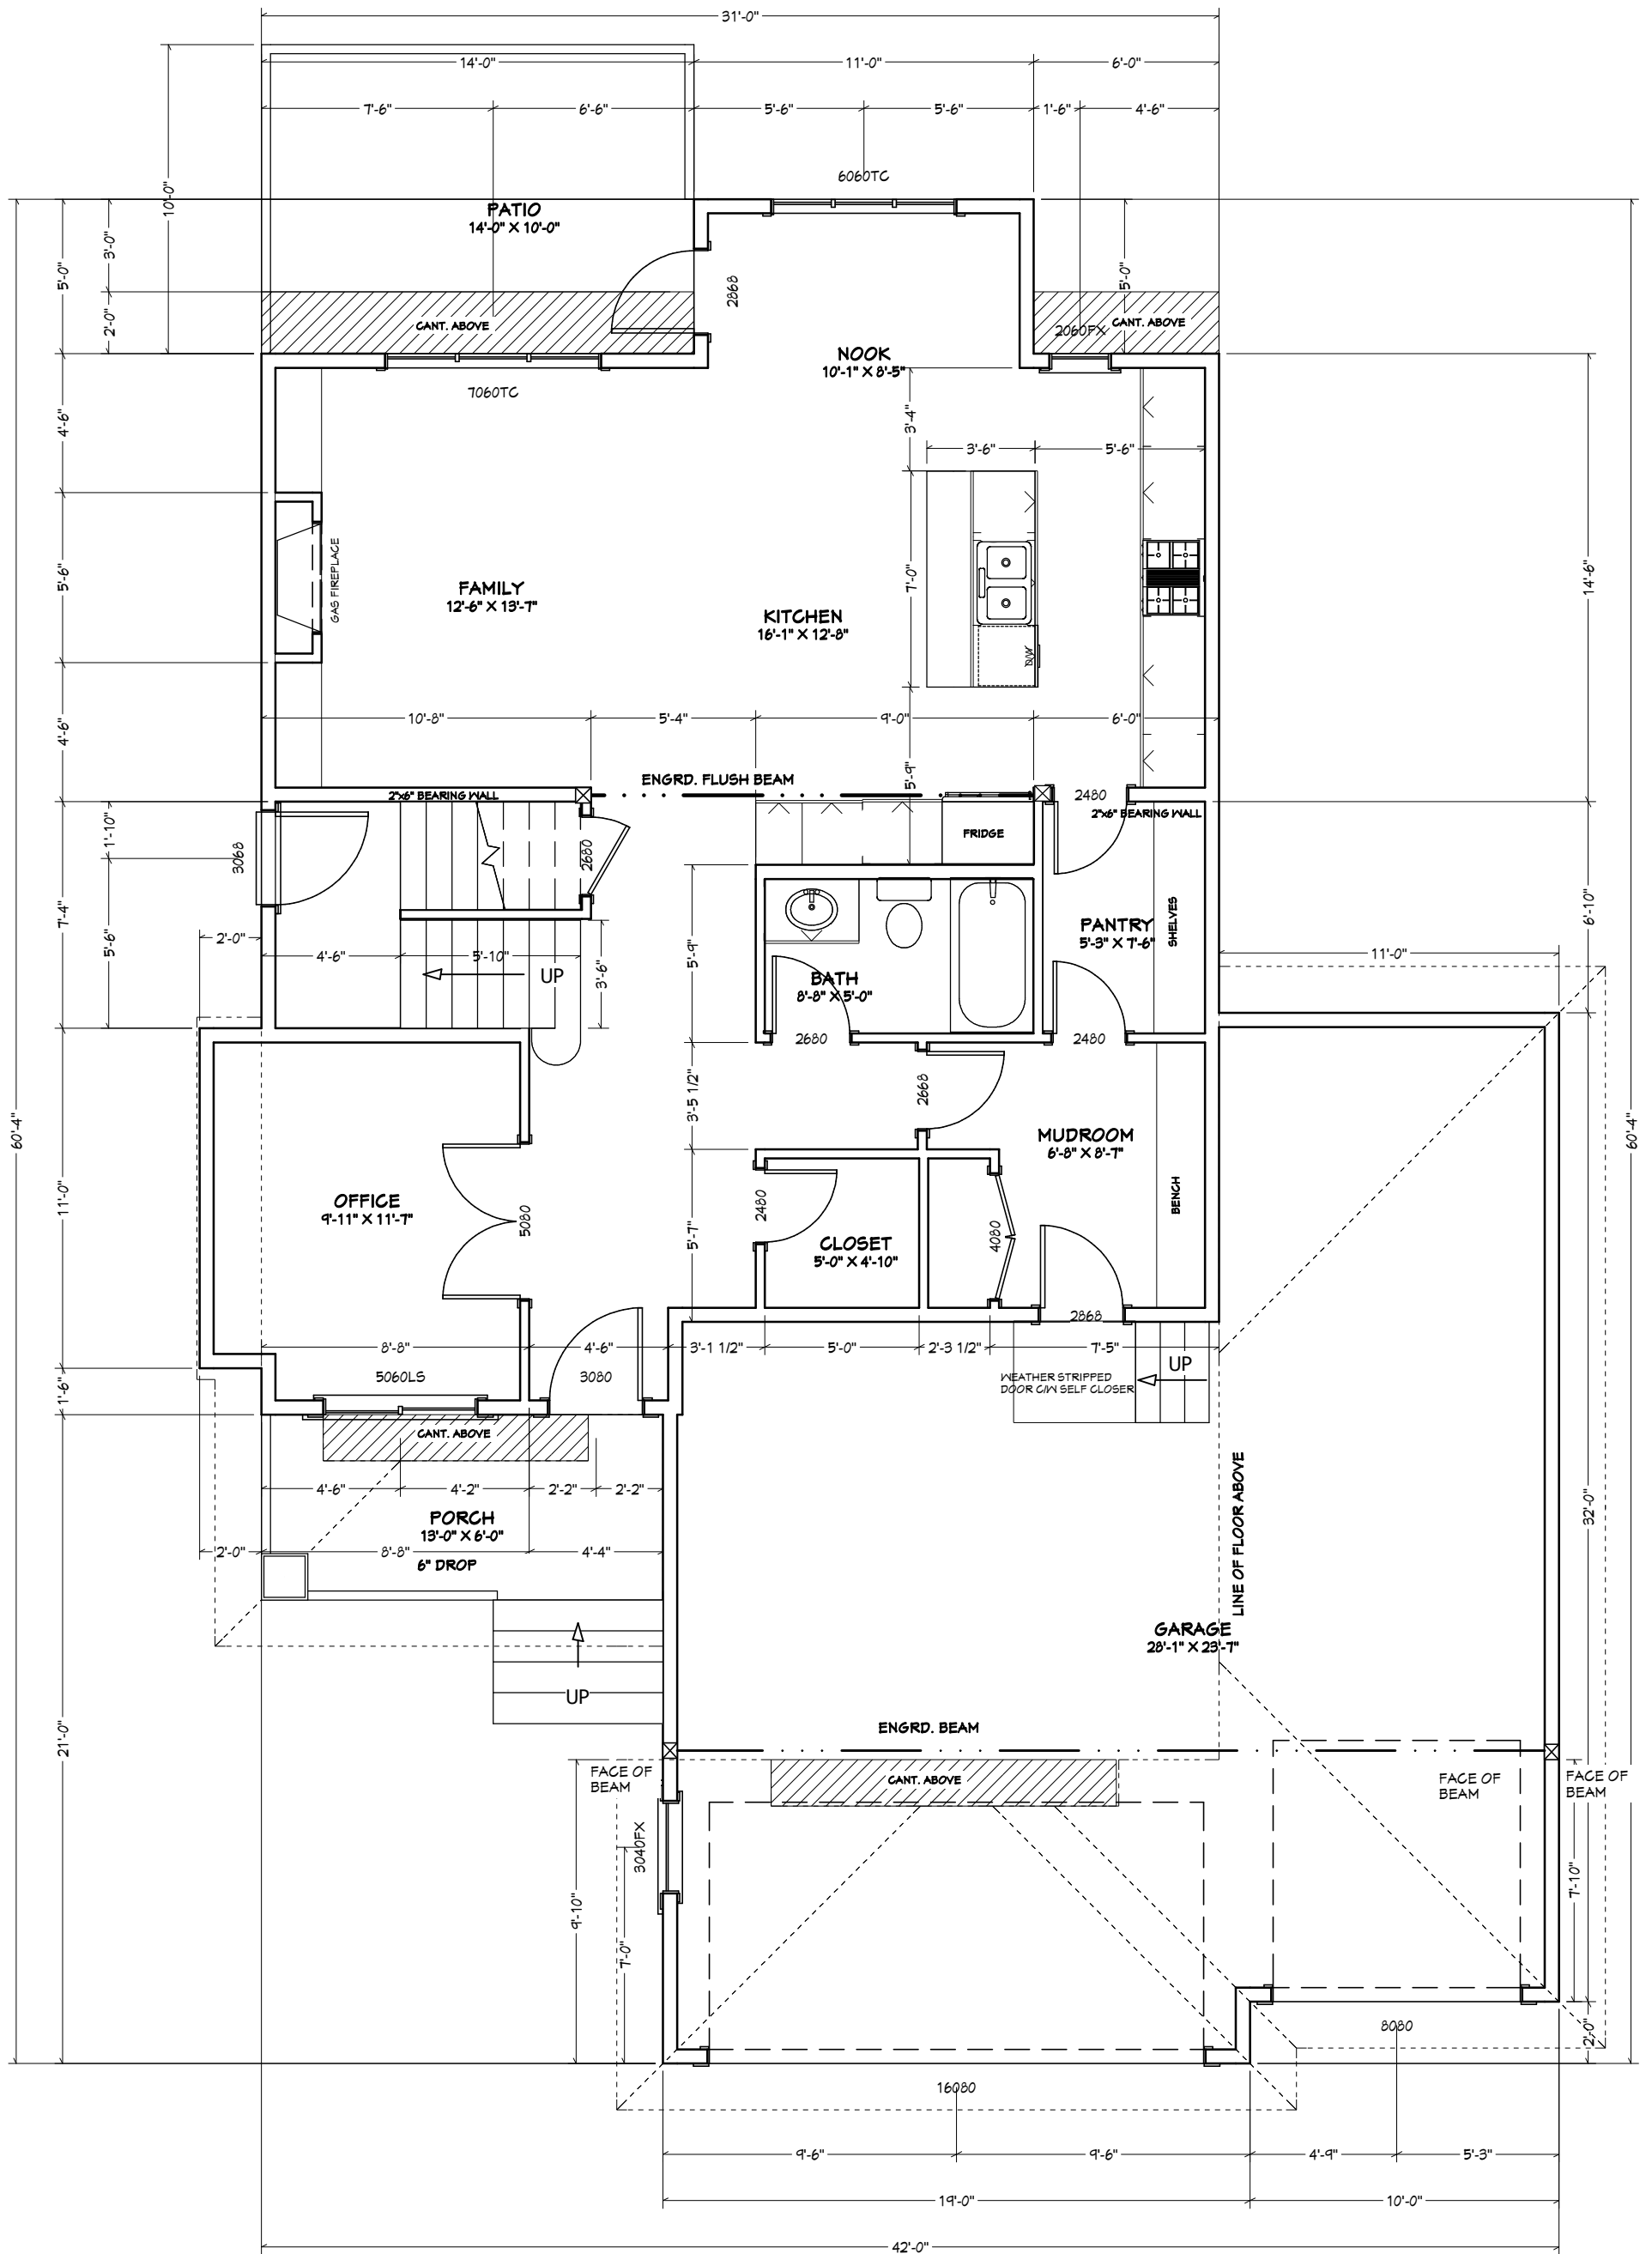

MAIN FLOOR PLAN

BUILDER/CONTRACTOR MUST CHECK & VERIFY ALL DIMENSIONS & DETAILS BEFORE STARTING ANY CONSTRUCTION AND REPORT ANY ERROR IN ADVANCE TO DESIGNER. DESIGNERS LIABILITY LIMITED TO CORRECTION OF PLANS ONLY.


PAGE NO.
5
8/28/2020

SCALE	
3/16"=1'-0"	
ISSUED FOR	Revisions
1	date

OWNER
PARAMOUNT HOMES
30 NORTH BRIDGE RD
LANGDON - AB
LOT 8- BLOCK 1

MAIN FLOOR : 1089
SECOND FLOOR: 1314
TOTAL SQ.FT. : 2403
GARAGE: 785 SQ.FT.

ARCHI DESIGN INC.
hassan@archidesigns.ca
Tel: 587.438.5721

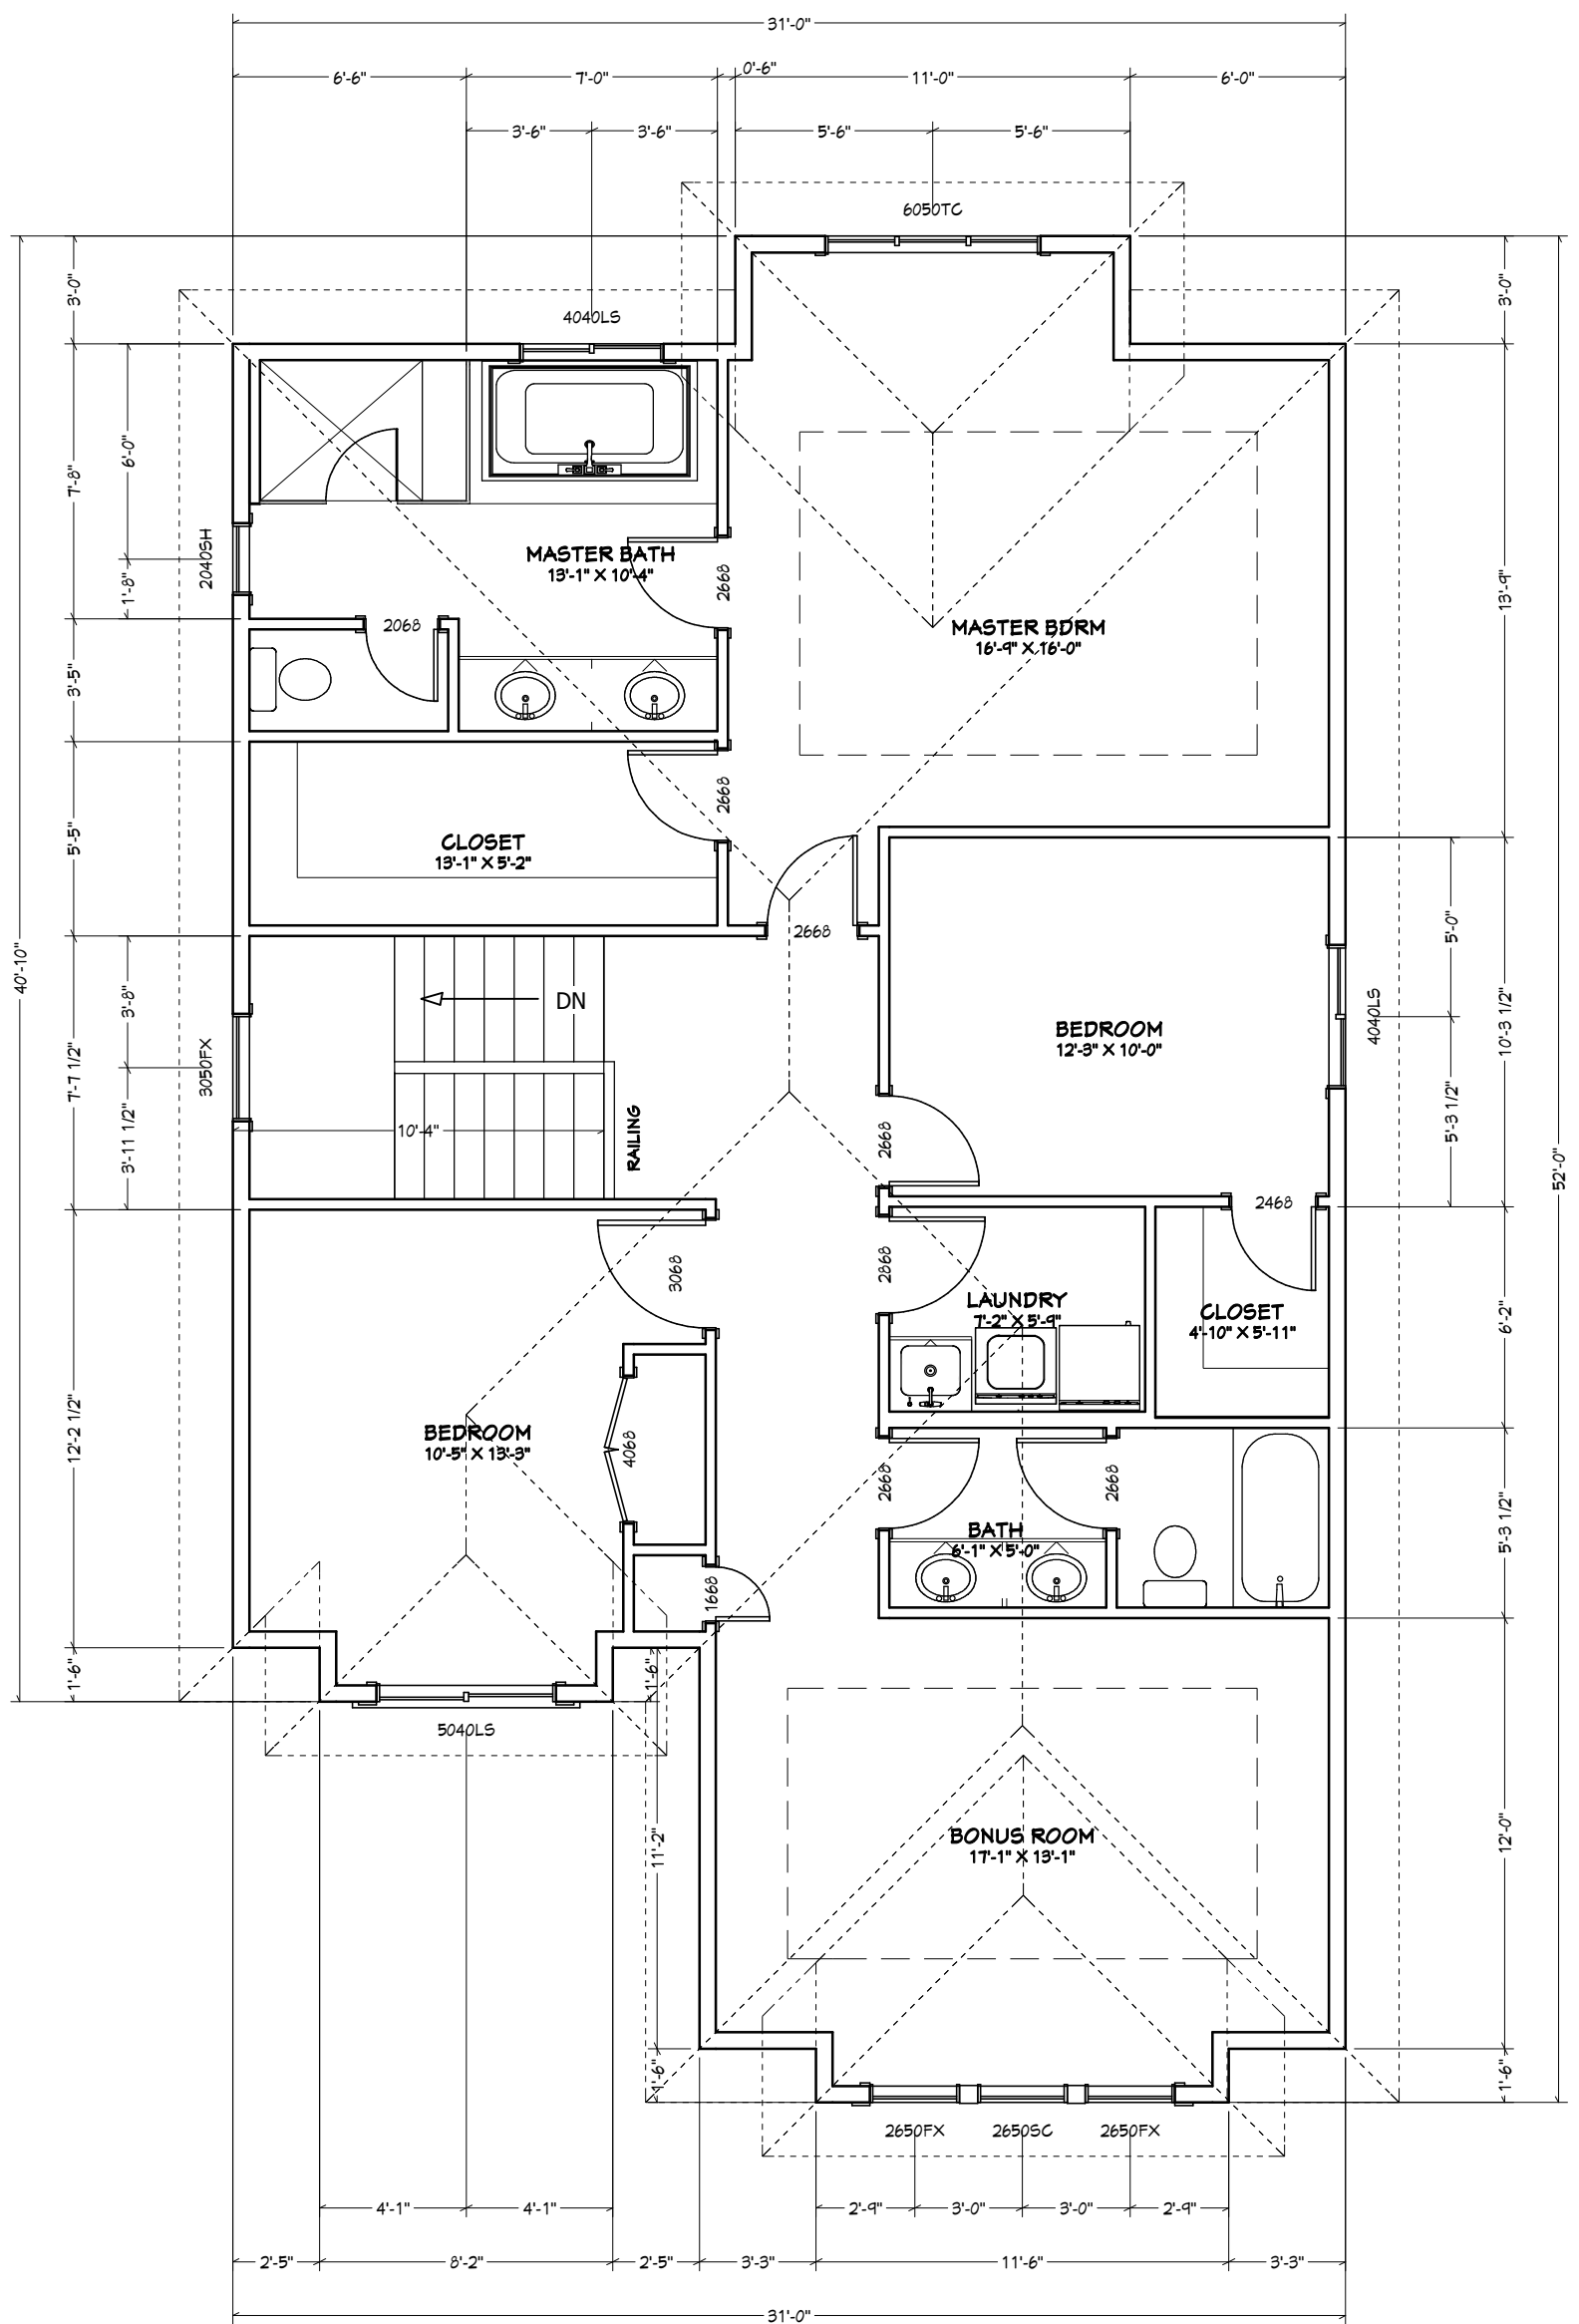

SECOND FLOOR PLAN

BUILDER/CONTRACTOR MUST CHECK & VERIFY ALL DIMENSIONS & DETAILS BEFORE STARTING ANY CONSTRUCTION AND REPORT ANY ERROR IN ADVANCE TO DESIGNER. DESIGNERS LIABILITY LIMITED TO CORRECTION OF PLANS ONLY.

PAGE NO.
6
8/28/2020

SCALE		3/16"=1'-0"	
ISSUED FOR	Revisions	date	
1			


OWNER

PARAMOUNT HOMES
30 NORTH BRIDGE RD
LANGDON - AB
LOT 8- BLOCK 1

MAIN FLOOR : 1089
SECOND FLOOR: 1314
TOTAL SQ.FT. : 2403
GARAGE: 785 SQ.FT.

ARCHI DESIGN INC.
hassan@archidesigns.ca
Tel: 587.438.5721



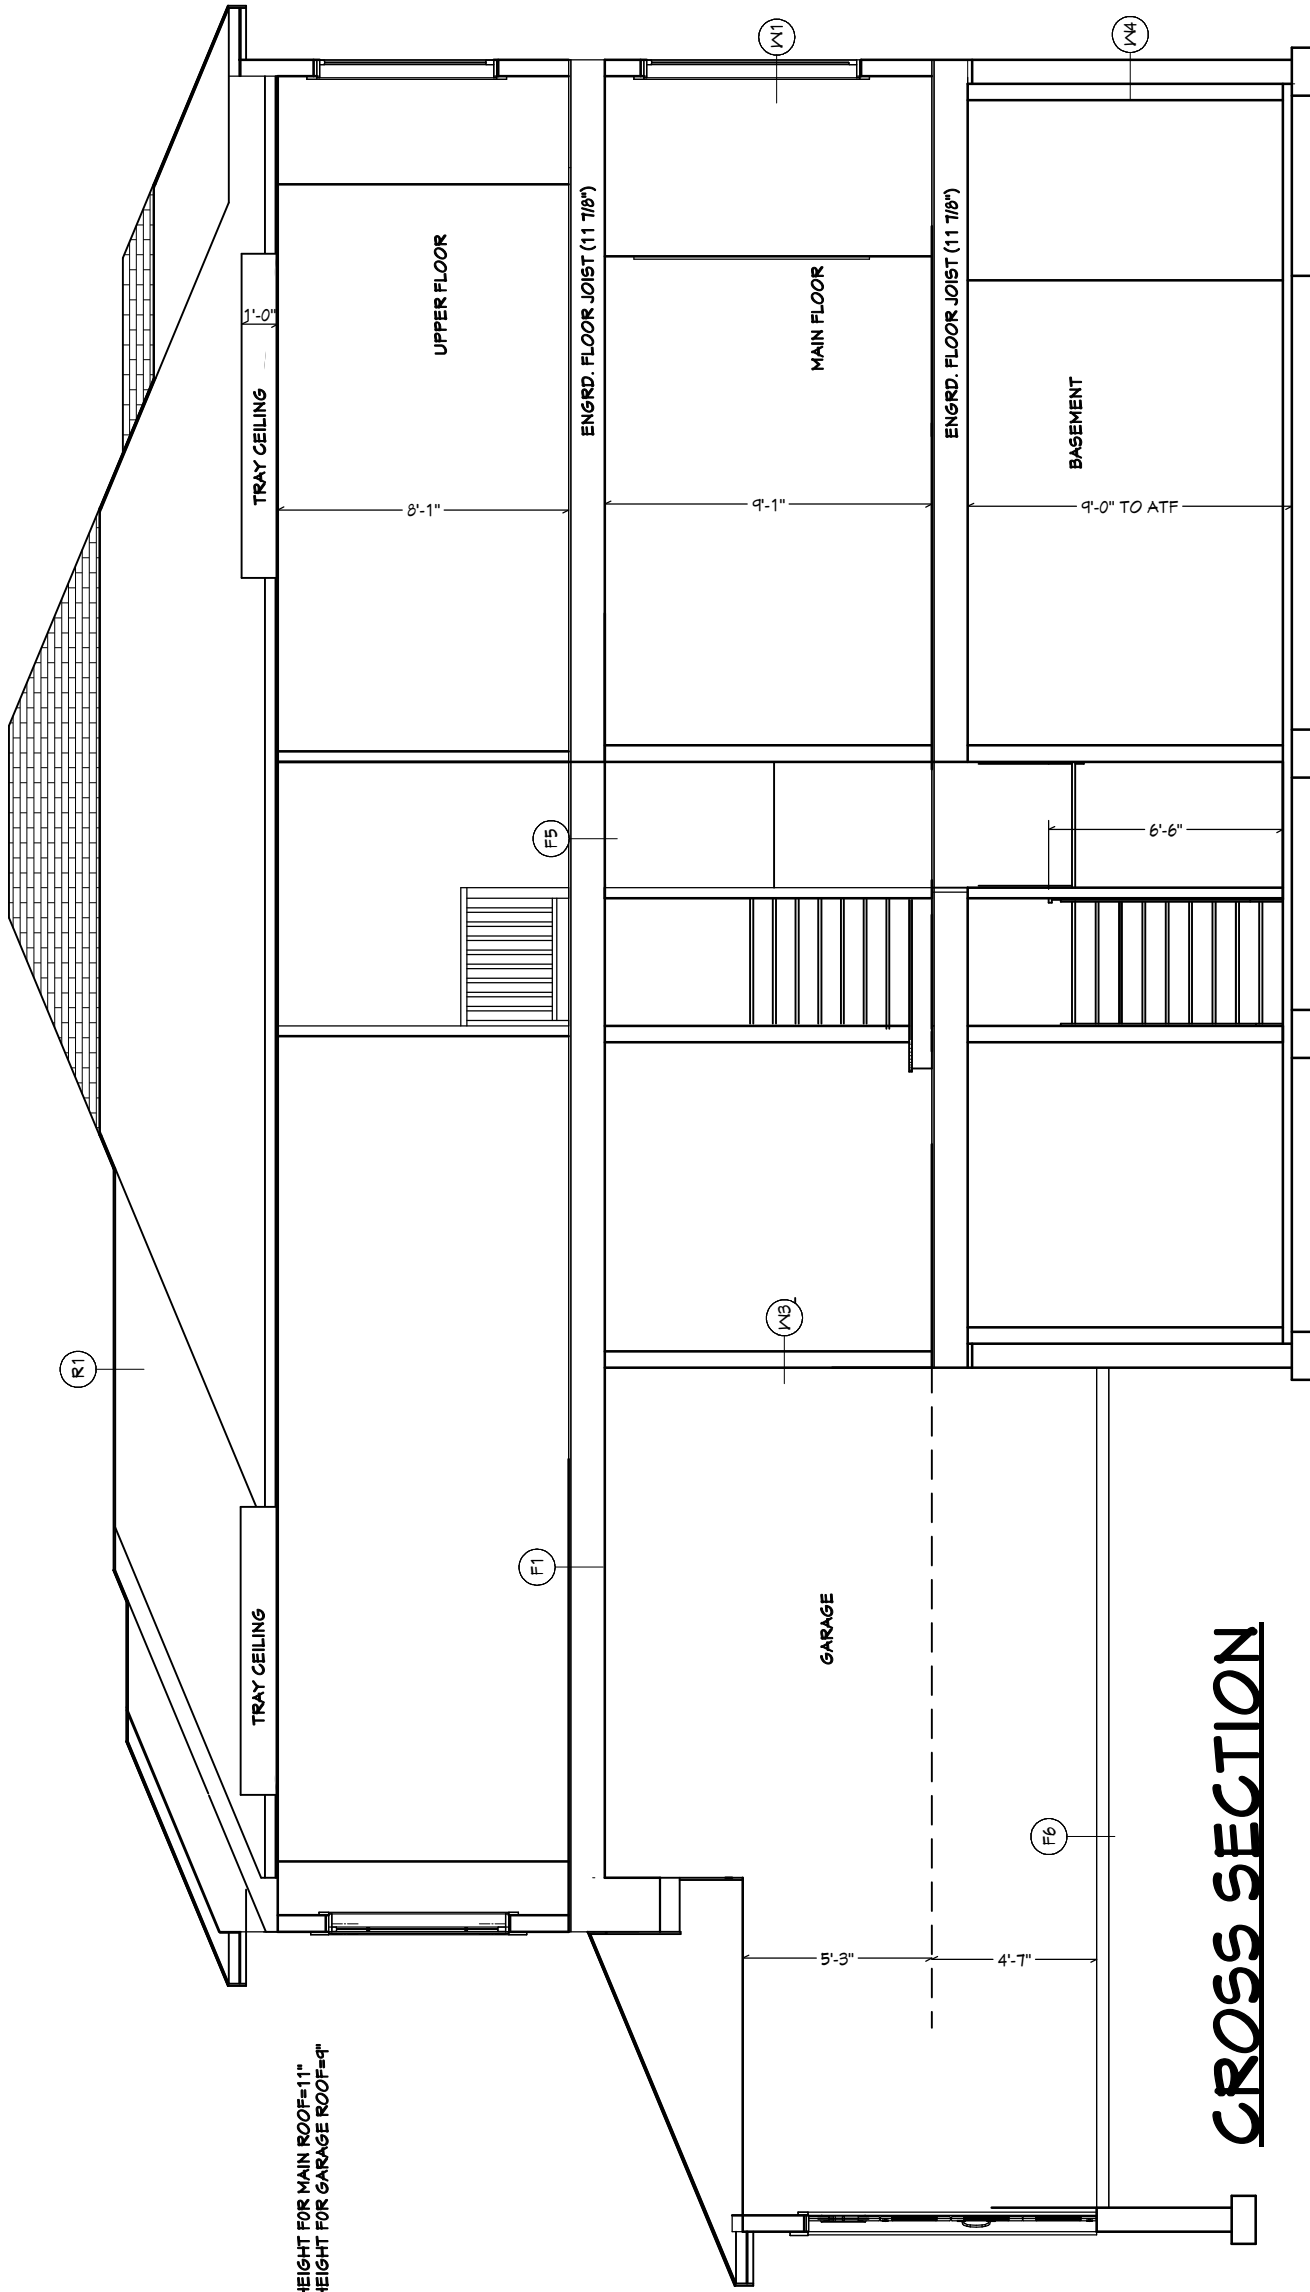

HEEL HEIGHT FOR MAIN ROOF=11"
HEEL HEIGHT FOR GARAGE ROOF=4"

CROSS SECTION

NOTES	WALL CONSTRUCTION	FLOOR CONSTRUCTION
<p>FRAMER TO INSTALL MIN. 8" POLYTHENE BETWEEN TOP PLATE/SILL PLATE AND FLOOR JOIST/TRUSS</p> <p>FRAMER TO INSTALL MIN. 8" POLYTHENE BETWEEN INTERIOR PARTITIONS AND EXTERIOR WALLS</p>	<p>W1 - EXTERIOR WALL ABOVE GRADE EXTERIOR FINISH BUILDING PAPER 3/8" OSB SHEATHING 2" X 6" STUDS @ 24" O/C R22 F.G BATT INSULATION FLASHING OVER ALL OPENINGS 6MM POLY VAPOUR BARRIER 1/2" DRYWALL</p> <p>W2 - EXTERIOR TALL WALL ABOVE GRADE EXTERIOR FINISH BUILDING PAPER 3/8" OSB SHEATHING 2" X 6" STUDS @ 12" O/C R24 F.G BATT INSULATION FLASHING OVER ALL OPENINGS 6MM POLY VAPOUR BARRIER 1/2" DRYWALL</p> <p>W3 - WALL BETWEEN GARAGE AND HOUSE 1/2" DRYWALL 2" X 6" STUDS @ 24" O/C R22 F.G BATT INSULATION 6MM POLY VAPOUR BARRIER 1/2" DRYWALL</p> <p>W4 - FOUNDATION WALL MIN. 6" PARGING DAMP PROOFING TO GRADE 8" CONCRETE WALL ON 18" X 6" CONT. CONCRETE FOOTING 2" X 6" STUDS @ 24" O/C R22 F.G BATT INSULATION 6MM POLY VAPOUR BARRIER</p> <p>W5 - INTERIOR WALL 2" X 4" OR 2" X 6" STUDS @ 24" O/C 1/2" DRYWALL BOTH SIDES</p>	<p>F1 - FLOOR OVER UNHEATED SPACE (GARAGE) FINISHED FLOORING AS PER SPECIFICATIONS 3/4" O.S.B. SUBFLOOR ENG'D. FLOOR JOISTS, SIZED @ 11" O/C 6 MIL. POLYTHENE SHEET R35 F.G. BATT INSULATION 2" X 6" STUDS @ 24" O/C 1/2" DRYWALL AS REQUIRED</p> <p>F2 - FLOOR OVER UNHEATED SPACE (CANTILEVER) FINISHED FLOORING AS PER SPECIFICATIONS 3/4" O.S.B. SUBFLOOR 6 MIL. POLYTHENE SHEET ENG'D. FLOOR JOISTS, SIZED @ 11" O/C 8" SPRAY FOAM INSULATION DENSITY BUILDING PAPER NON VENTED ALUMINUM SOFFIT</p> <p>F3 - FLOOR BELOW GRADE & ABOVE FROST LINE UNHEATED 3" CONCRETE FLOOR POLYTHENE SHEET 2" THICK, 48" DEEPTO FOOTING EXTRUDED POLYSTYRENE CLEAN GRANULAR LAYER</p> <p>F4 - FLOOR BELOW GRADE AND BELOW FROST LINE UNHEATED 3" CONCRETE FLOOR POLYTHENE SHEET CLEAN GRANULAR LAYER</p> <p>F5 - INTERIOR FLOOR FINISHED FLOORING AS PER SPECIFICATIONS 3/4" O.S.B. SUBFLOOR ENG'D. FLOOR JOISTS, SIZED @ 11" O/C 1/2" DRYWALL BOTH SIDES</p> <p>F6 - GARAGE SLAB 4" CONCRETE SLAB SLOPE 4" TO O.H DOOR 10 MM REBAR @ 24" O/C EACH WAY 5" COMPACTED GRAVEL</p>
ROOF CONSTRUCTION	<p>R1 - ROOF ABOVE ATTIC ASPHALT SHINGLES ROOFING FELT 3/8" OSB SHEATHING 14" BLOK IN INSULATION (F.G BATT INSUL. IN VAULTED CEILING) 2" X 4" ENGINEERING TRUSS @ 24" O/C POLYTHENE SHEET 1/2" GYPSUM BOARD</p>	

PAGE NO.		SCALE	
7		3/16"=1'-0"	
ISSUED FOR	Revisions	date	
1			

OWNER
PARAMOUNT HOMES
30 NORTH BRIDGE RD
LANGDON - AB
LOT 8- BLOCK 1

MAIN FLOOR : 1089
SECOND FLOOR: 1314
TOTAL SQ.FT. : 2403
GARAGE: 785 SQ.FT.

ARCHI DESIGN INC.
hassan@archidesigns.ca
Tel: 587.438.5721



BUILDER/CONTRACTOR MUST CHECK & VERIFY ALL DIMENSIONS & DETAILS BEFORE STARTING ANY CONSTRUCTION AND REPORT ANY ERROR IN ADVANCE TO DESIGNER. DESIGNERS LIABILITY LIMITED TO CORRECTION OF PLANS ONLY.